

Fondation Pathé



The Jérôme Seydoux-Pathé Foundation works to preserve the heritage of Pathé's cinematic society, which was born at the beginning of the twentieth century. The new home is in the center of a block of the 13th arrondissement, where there was an old theater building of the mid-nineteenth century, transformed in the early twentieth century in the cinema hall and modified in the 1960s.

The new architecture houses the Pathé archives, some exhibition spaces (temporary and permanent collection), a 70-seat projection room, and the Foundation's offices. This is an unexpected presence, a curved volume that is seen floating at the center of the court where it leaned, anchoring in a few points. The new building leaves space on the ground for a birch garden, a vegetable island in the dense mineral context of the city

Dati Progetto

Design	2006 - 2010
Construction	2011 - 2014
Site Area	827 m2
Total floor area	2200 m2
Lenght	32 m
Width	16 m
Height	25 m
Floors	6 + 2 basaments
Screening room	66 seats

Credits

Client	Fondation Jérôme Seydoux - Pathé
Architect	Renzo Piano Building Workshop, architects
Consultants	VP Green (structure); Arnold Walz (model 3d); Sletec (cost consultant); Inex (MEP); Tribu (Sustainability); Peutz (acoustics); Cosil (Light); Leo Berellini Architecte (interiors)


Immagini



Subject	The building site after the demolition of the old Cinema. Stabilisation of the adjacent walls with metallic beams.
Date	2011/11/08
Image Code	Pat__229
Author	Denancé, Michel

Copyright

Denancé, Michel

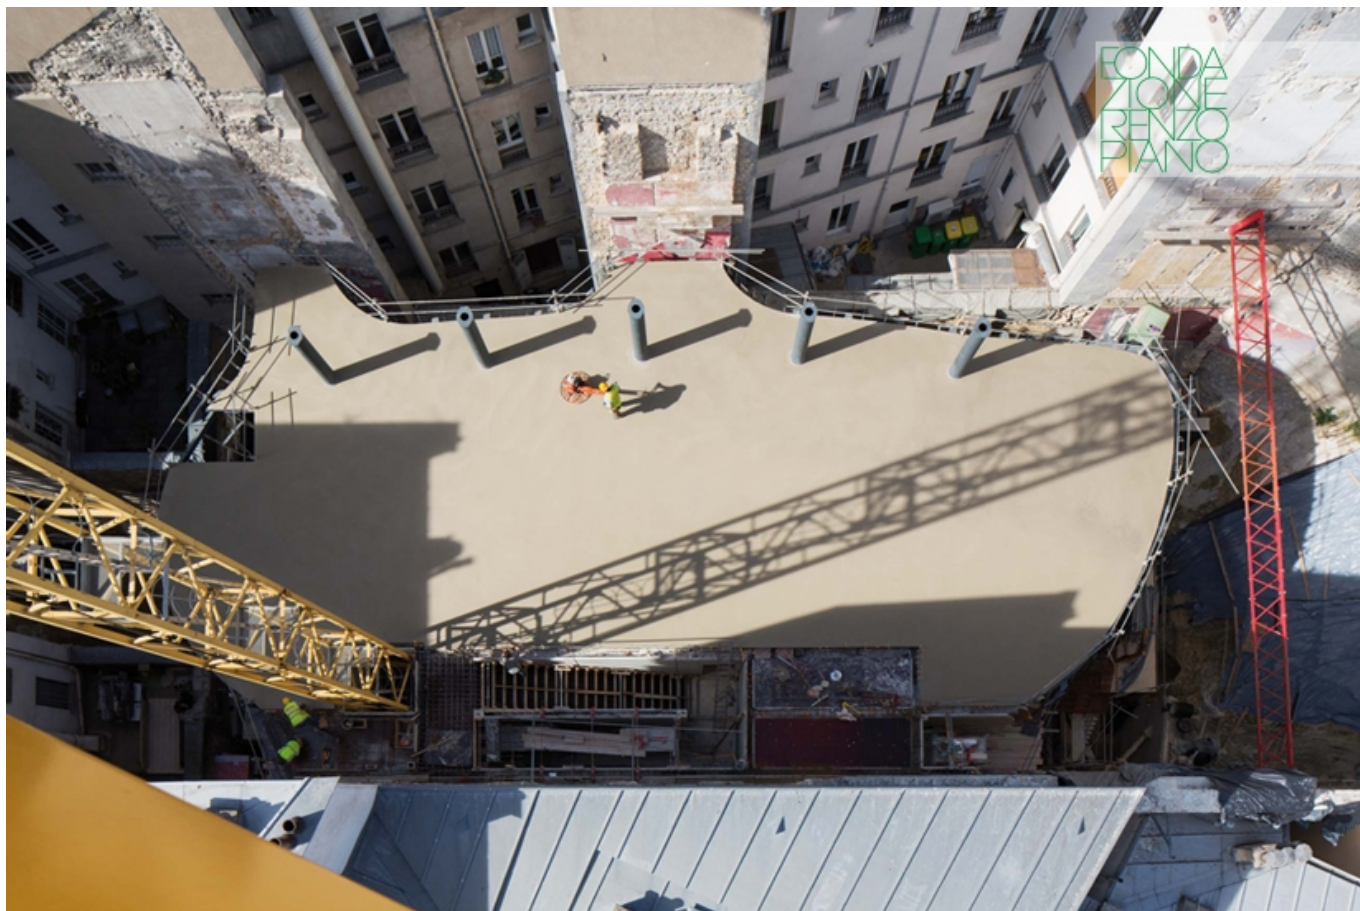

Subject	Construction site aerial view
Date	2012/09/06
Image Code	Pat__253
Author	Denancé, Michel
Copyright	Denancé, Michel



Subject	Steel structure under construction
Date	2013/02/22
Image Code	Pat__291
Author	Denancé, Michel
Copyright	Denancé, Michel



Subject	Aerial view of the construction site
Date	2013/02/22
Image Code	Pat__284
Author	Denancé, Michel
Copyright	Denancé, Michel



Subject	Exterior view from the top during the construction phase
Date	2013/05/15
Image Code	Pat__326
Author	Denancé, Michel
Copyright	Denancé, Michel



Subject	Exterior view during the brise soleil installation
Date	2013/09/02
Image Code	Pat__336
Author	Denancé, Michel
Copyright	Denancé, Michel



Subject	View of the skylight on the top
Date	2013/09/02
Image Code	Pat__337
Author	Denancé, Michel
Copyright	Denancé, Michel



Subject	Posing of the curved aluminum panels functioning as a brise soleil
Date	2014/02/01
Image Code	Pat__368
Author	Denancé, Michel
Copyright	Denancé, Michel



Subject	View from near rooftops
Date	2014/06/01
Image Code	Pat__421
Author	Denancé, Michel
Copyright	Denancé, Michel



Subject	View from near rooftops
Date	2014/06/01
Image Code	Pat__423
Author	Denancé, Michel
Copyright	Denancé, Michel



Subject	View of the building from avenue des Gobelins
Date	2014/09/07
Image Code	Pat__499
Author	Denancé, Michel
Copyright	Denancé, Michel



Subject	Night view from behind
Date	2014/08/01
Image Code	Pat__459
Author	Denancé, Michel
Copyright	Denancé, Michel



Subject	View from the garden
Date	2014/09/04
Image Code	Pat__467
Author	Denancé, Michel
Copyright	Denancé, Michel



Subject	Exterior view of the brise soleil
Date	2014/07/01
Image Code	Pat__426
Author	Denancé, Michel
Copyright	Denancé, Michel



Subject	Entrance from the garden
Date	2014/09/04
Image Code	Pat__469
Author	Denancé, Michel
Copyright	Denancé, Michel




Subject	View of the building main entrance from avenue des Gobelins
Date	2014/09/04
Image Code	Pat__473
Author	Denancé, Michel
Copyright	Denancé, Michel




Subject	View of the entrance from the garden
Date	2014/09/04
Image Code	Pat__491
Author	Denancé, Michel
Copyright	Denancé, Michel



Subject	Interior view of the reception
Date	2014/09/04
Image Code	Pat__476
Author	Denancé, Michel
Copyright	Denancé, Michel

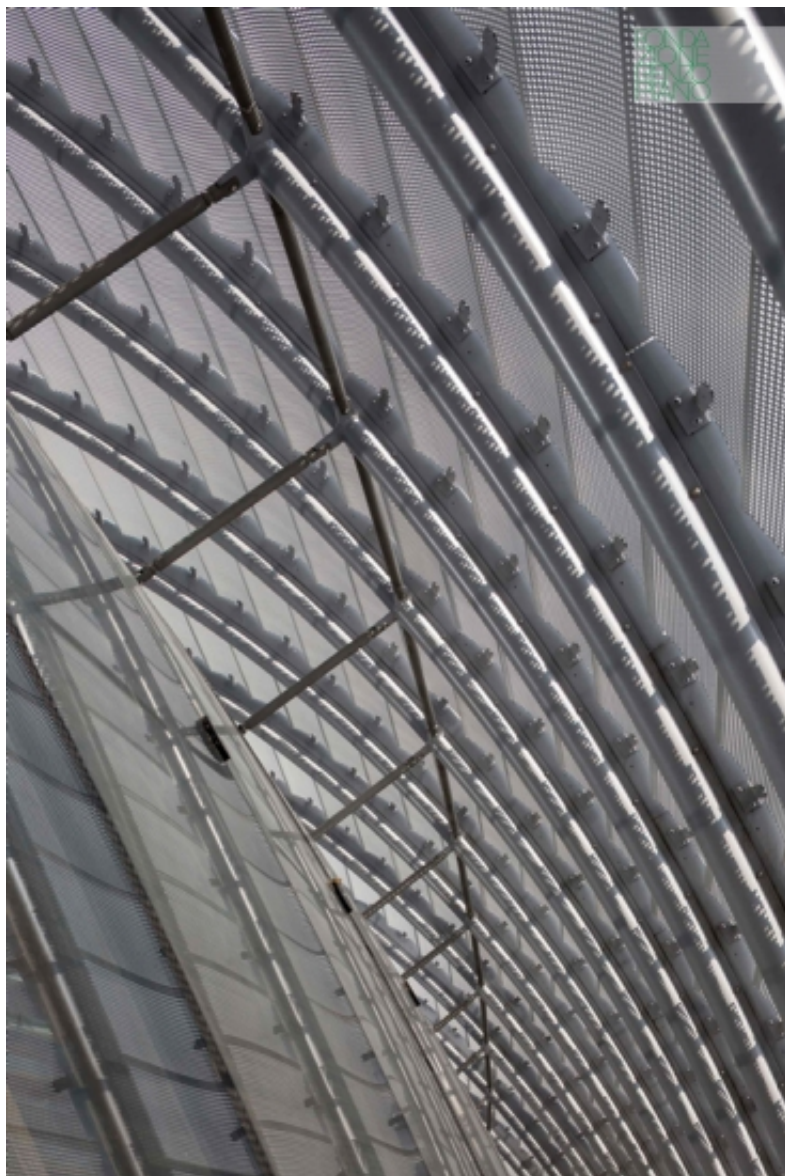

Subject	Interior view: level +5. Detail of the double skin.
Date	2014/08/01
Image Code	Pat__507
Author	Raftery,Paul
Copyright	Raftery,Paul

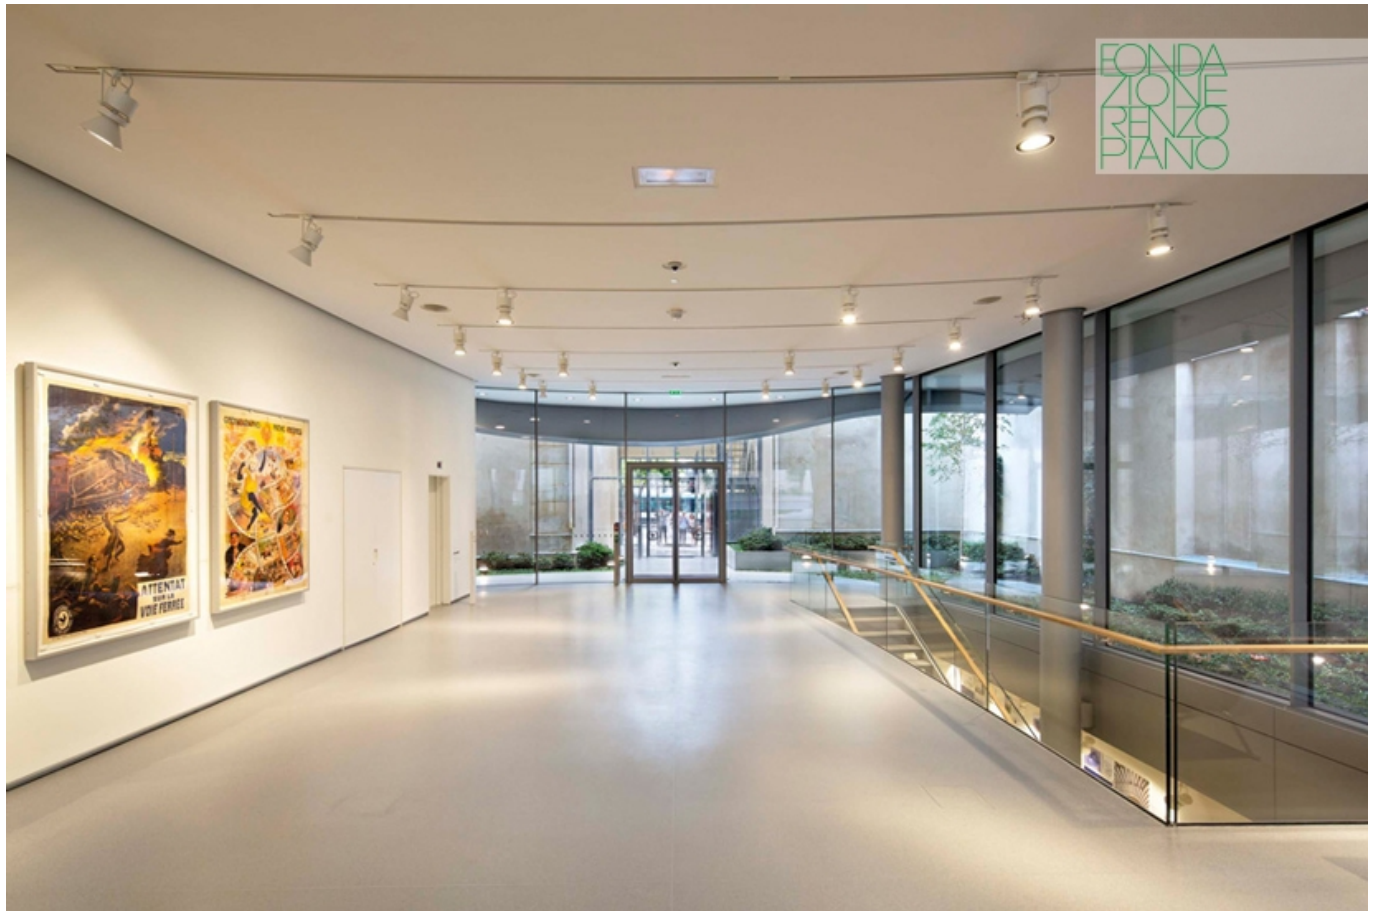

Subject	Interior view: level +5.
Date	2014/09/07
Image Code	Pat__493
Author	Denancé, Michel
Copyright	Denancé, Michel



Subject	Interior view of the exposition room on level +1
Date	2014/08/30
Image Code	Pat__461
Author	Denancé, Michel
Copyright	Denancé, Michel



Subject	Interior view: level +1. Movie machine.
Date	2014/08/30
Image Code	Pat__465
Author	Denancé, Michel
Copyright	Denancé, Michel



Subject	Interior view of the archives
Date	2014/09/04
Image Code	Pat__482
Author	Denancé, Michel
Copyright	Denancé, Michel




Subject	Interior view: level +5.
Date	2014/06/10
Image Code	Pat__417
Author	Denancé, Michel
Copyright	Denancé, Michel



Subject	Interior view of the meeting room from level 5 to level 4
Date	2014/05/12
Image Code	Pat_411
Author	Denancé, Michel
Copyright	Denancé, Michel




Subject	Interior view: level +5.
Date	2014/09/04
Image Code	Pat__483
Author	Denancé, Michel
Copyright	Denancé, Michel

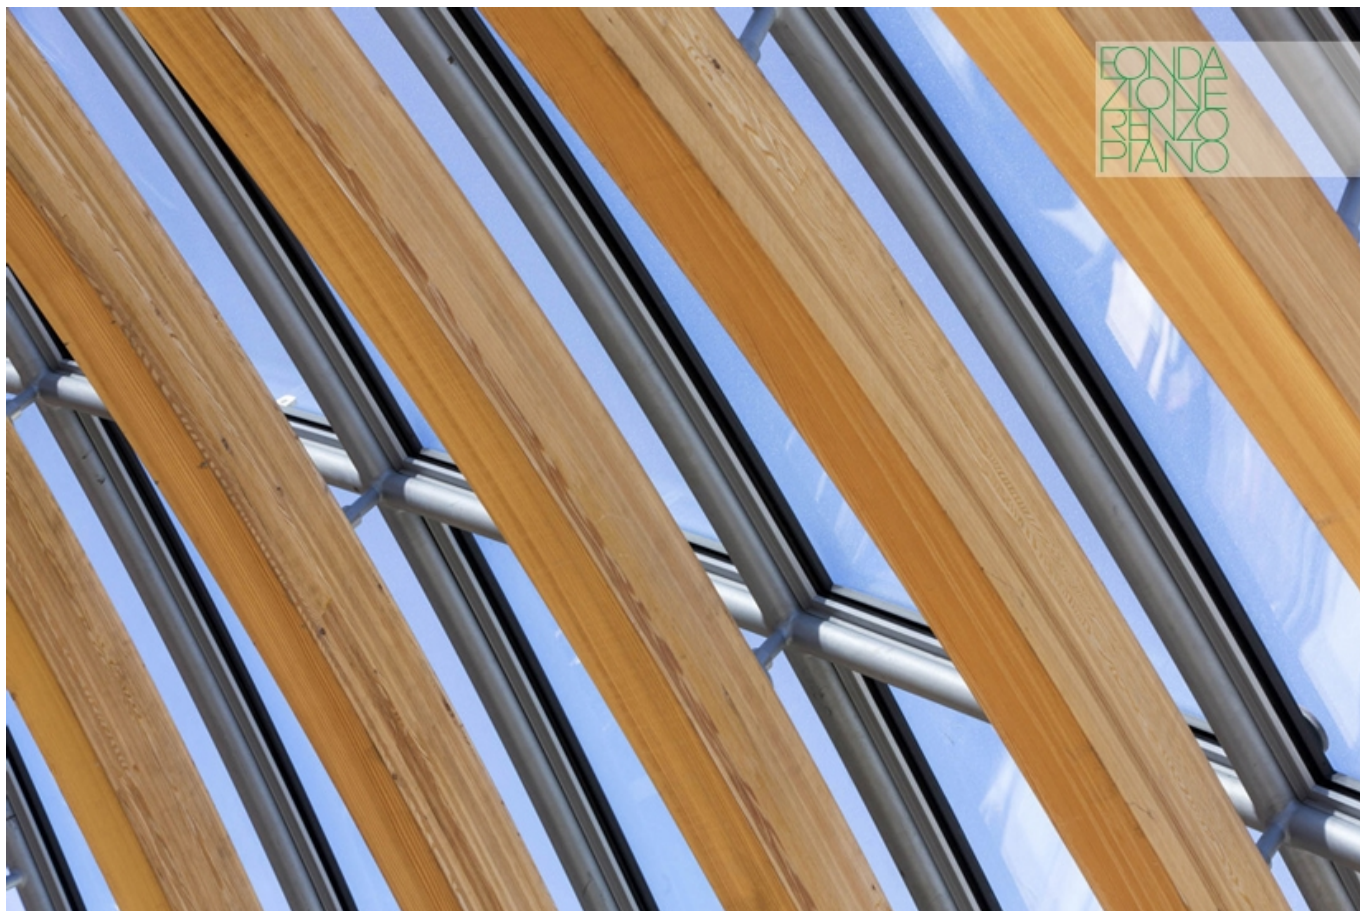


Subject	Detail of the roof
Date	2013/09/02
Image Code	Pat__509
Author	Denancé, Michel
Copyright	Denancé, Michel


Disegni

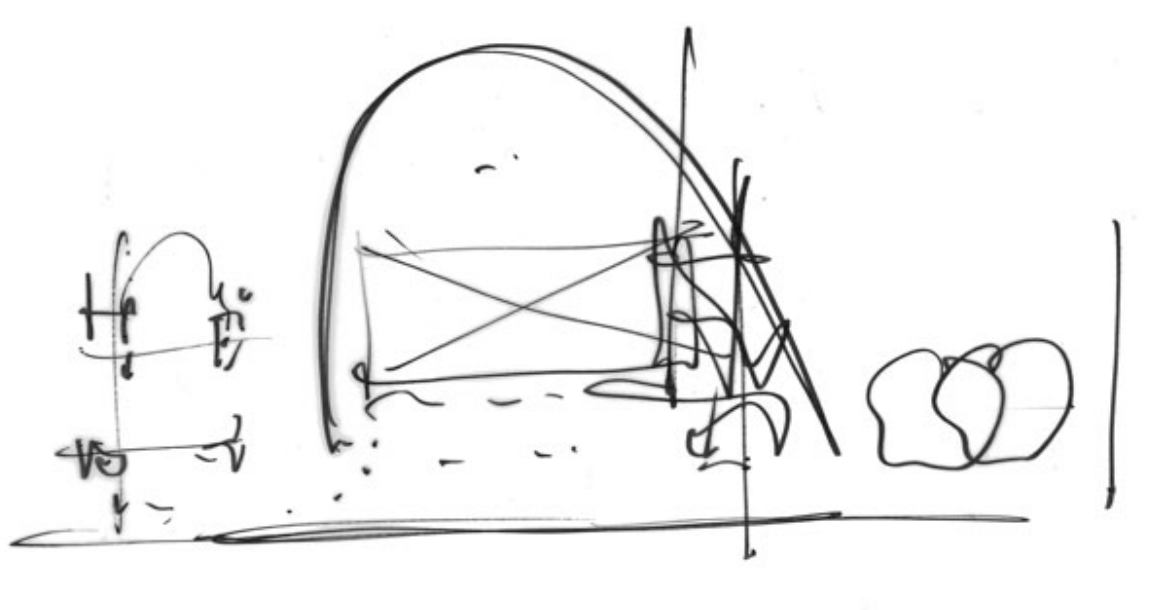


Title	Coupe Fondation Pathé
Scale	-
Size	A3
Date	2006/12
Drawing number	-
Drawing code	PAT-rp_015
Author	Renzo Piano
Copyright	Renzo Piano

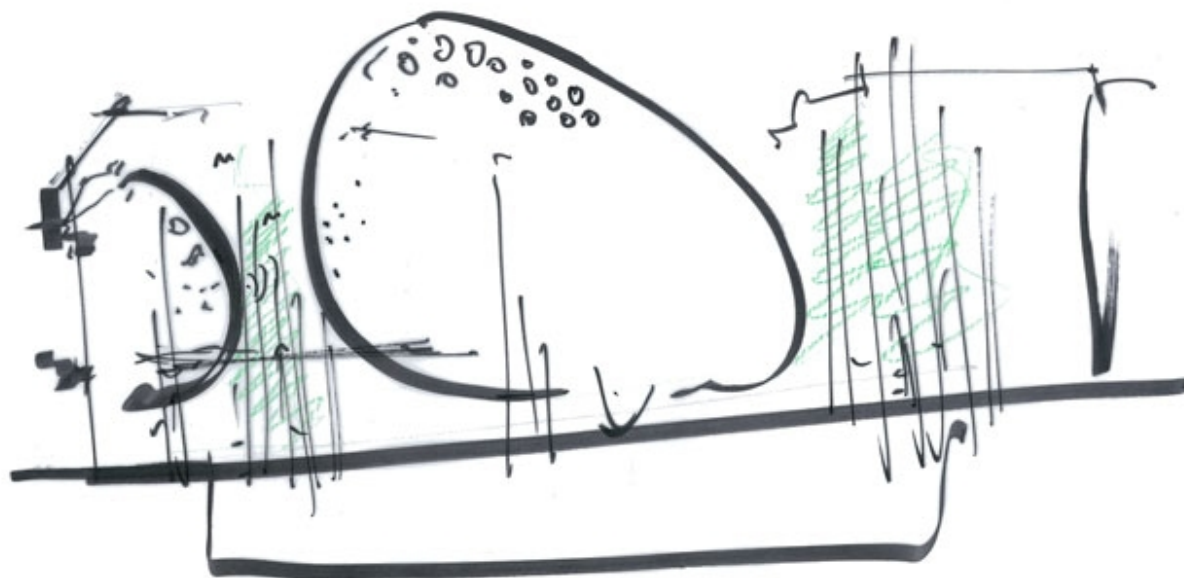


Title	Pathé Foundation
Scale	1:5
Size	A3
Date	2006 - 2014
Drawing number	-
Drawing code	PAT-rp_022
Author	Renzo Piano
Copyright	Renzo Piano

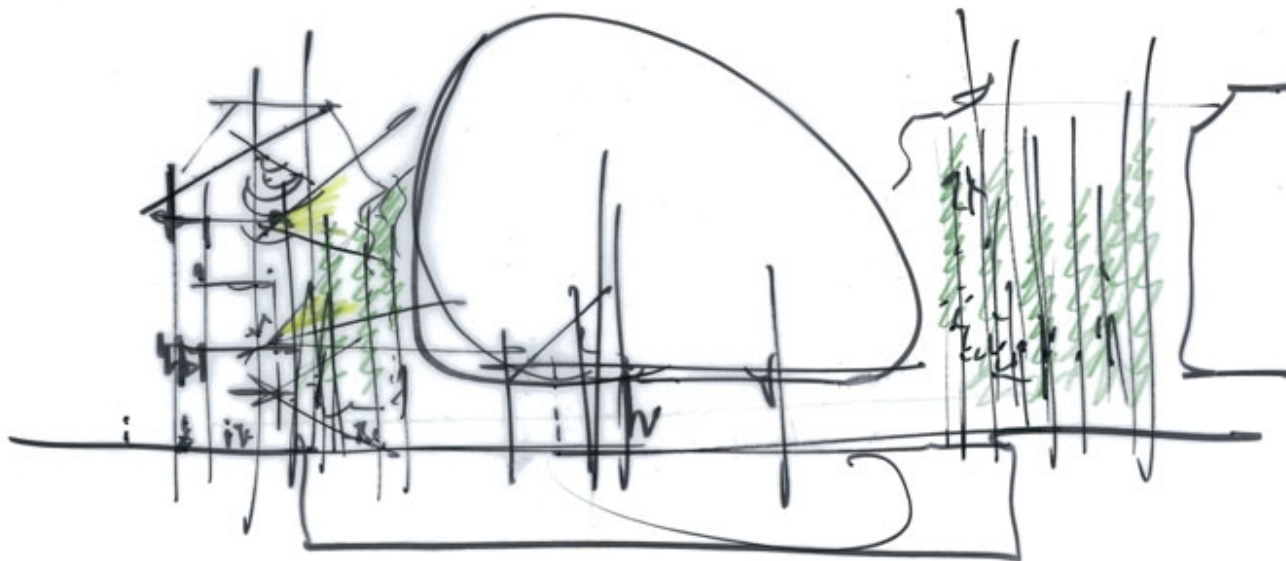

Title	Pathé Foundation
Scale	1:5
Size	A3
Date	2006 - 2014
Drawing number	-
Drawing code	PAT-rp_023
Author	Renzo Piano
Copyright	Renzo Piano

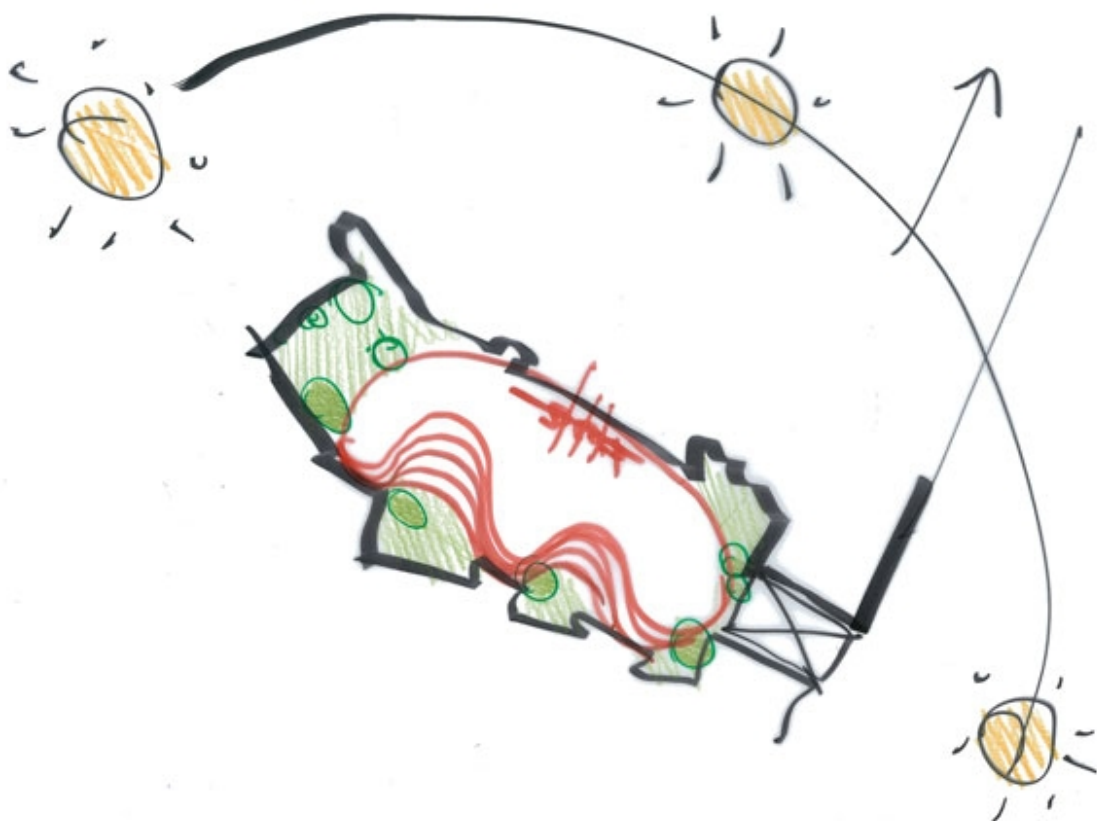


Title	Pathé Foundation
Scale	1:5
Size	A3
Date	2006 - 2014
Drawing number	-
Drawing code	PAT-rp_042
Author	Renzo Piano
Copyright	Renzo Piano

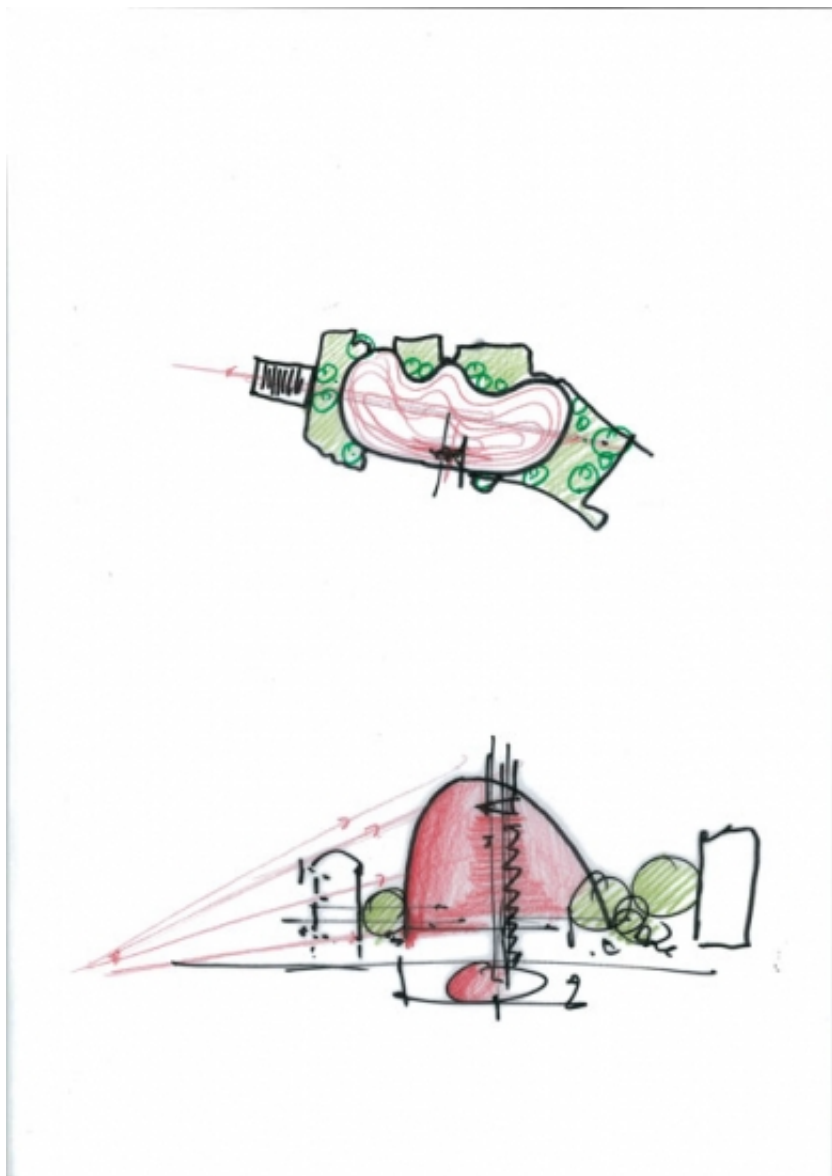

Title	Pathé Foundation
Scale	1:5
Size	-
Date	2006 - 2014
Drawing number	-
Drawing code	PAT-rp_049


Author	Renzo Piano
Copyright	Renzo Piano

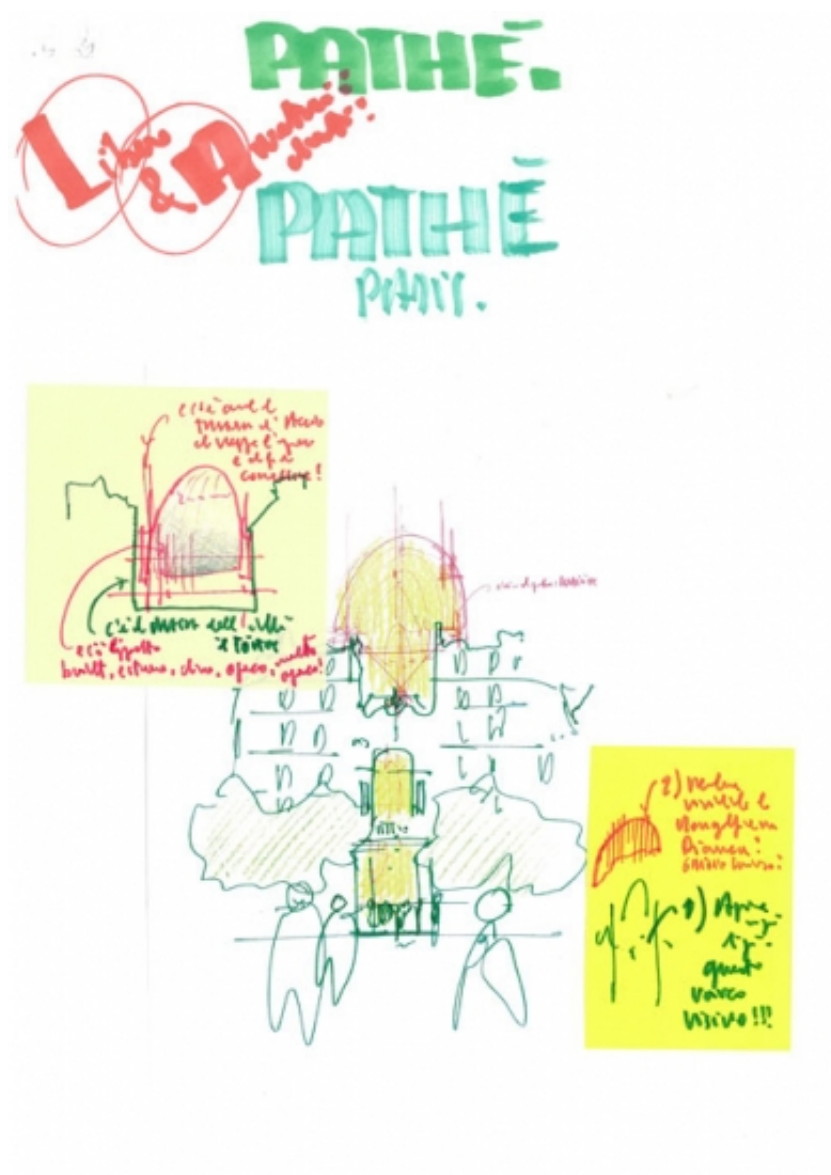


Title	Pathè
Scale	1:5
Size	A4
Date	2008/09
Drawing number	-
Drawing code	PAT-rp_109

Author	Renzo Piano
--------	-------------

Copyright	Renzo Piano
-----------	-------------

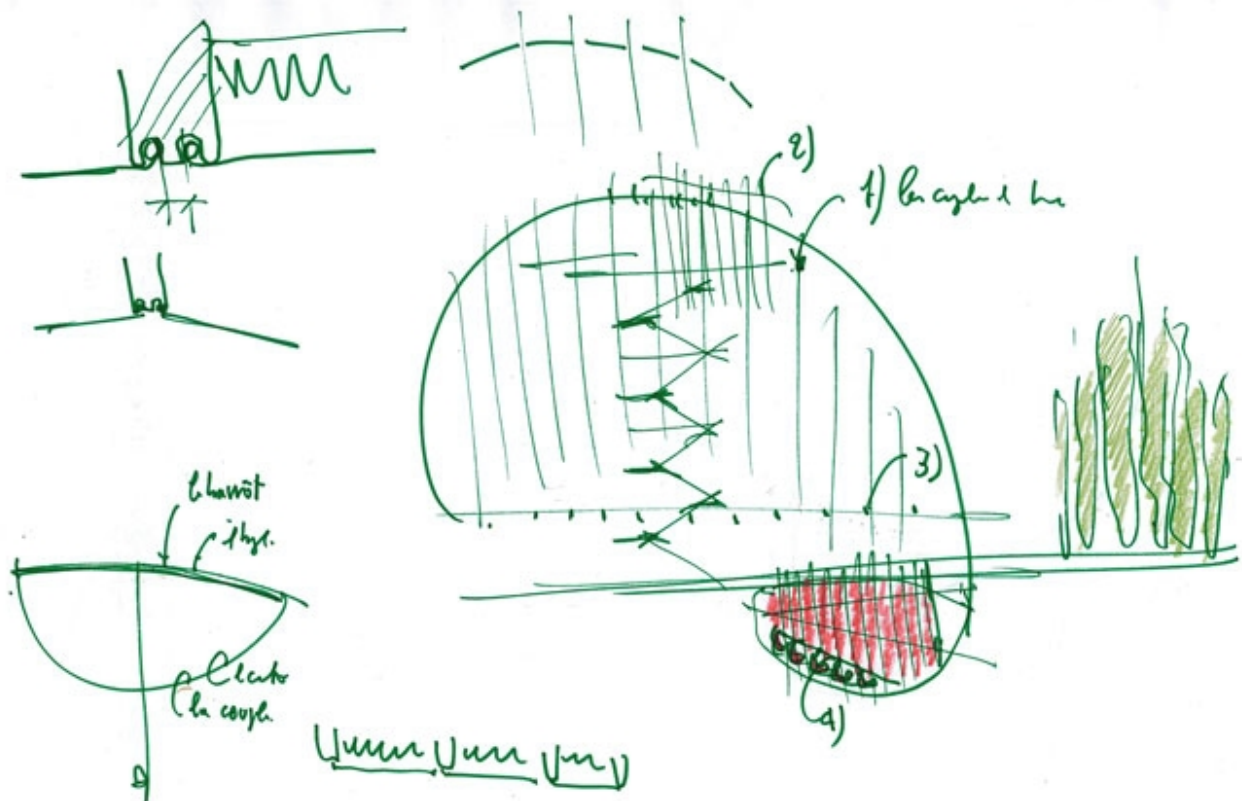


Title	Pathé Foundation
Scale	1:5
Size	A3
Date	2010/12/10
Drawing number	-
Drawing code	PAT-rp_117
Author	Renzo Piano
Copyright	Renzo Piano

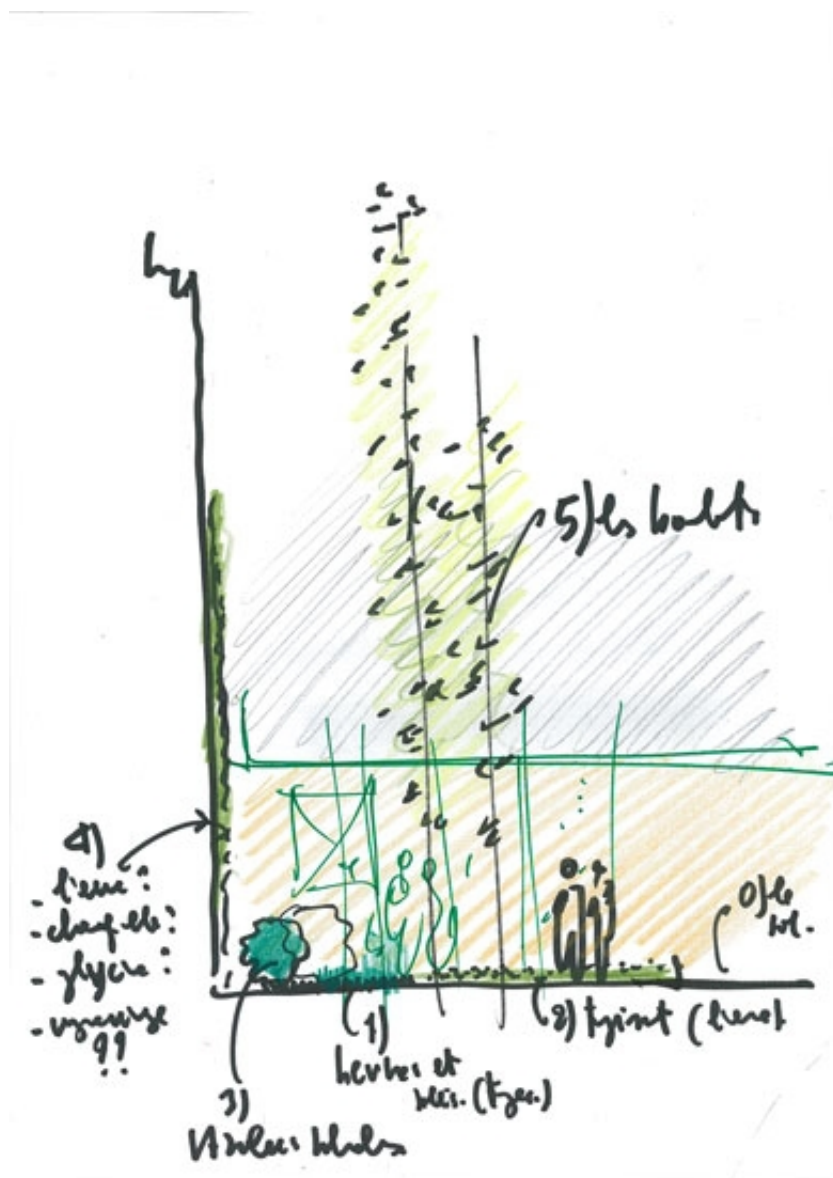

Title	Pathé Foundation
Scale	1:5
Size	A4
Date	2012/10/15
Drawing number	-
Drawing code	PAT-rp_133


Author	Renzo Piano
Copyright	Renzo Piano

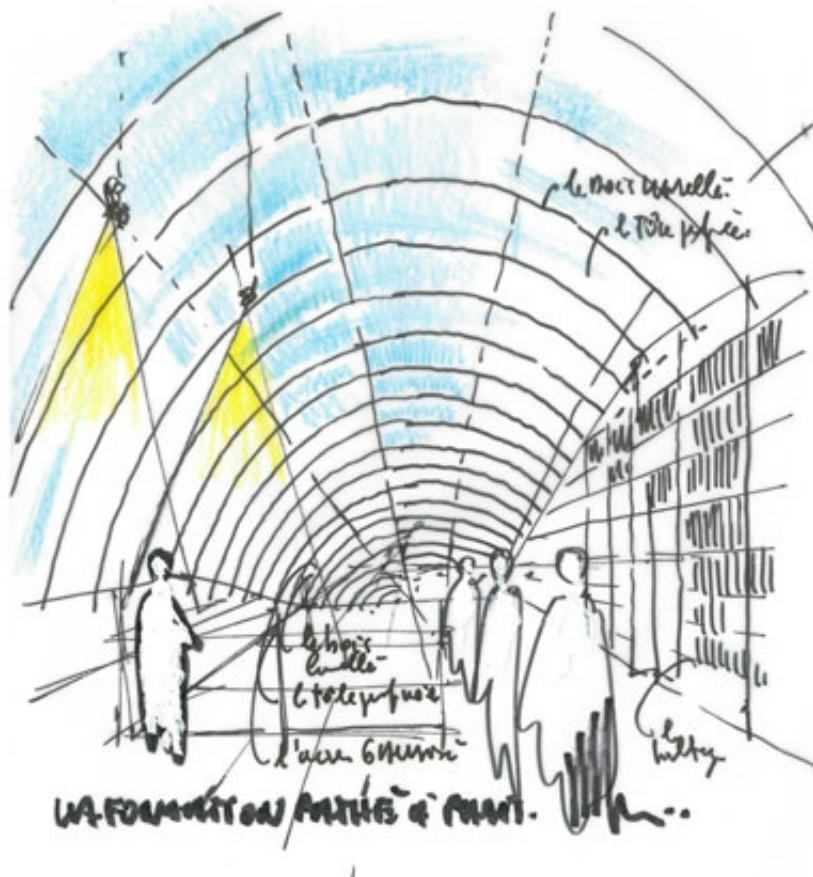


Title	Pathé Foundation
Scale	1:5
Size	A4
Date	2015/05/15
Drawing number	-
Drawing code	PAT-rp_139

Author	Renzo Piano
--------	-------------

Copyright	Renzo Piano
-----------	-------------

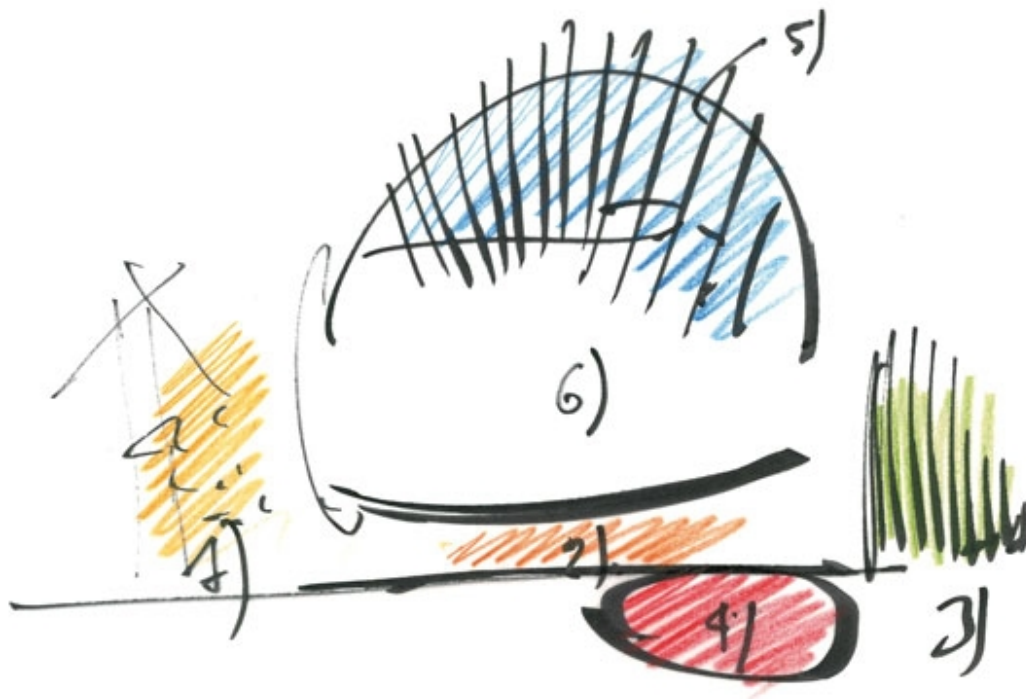

Title	Pathé Foundation
Scale	1:5
Size	A4
Date	2011/03
Drawing number	-
Drawing code	PAT-rp_139
Author	Renzo Piano
Copyright	Renzo Piano

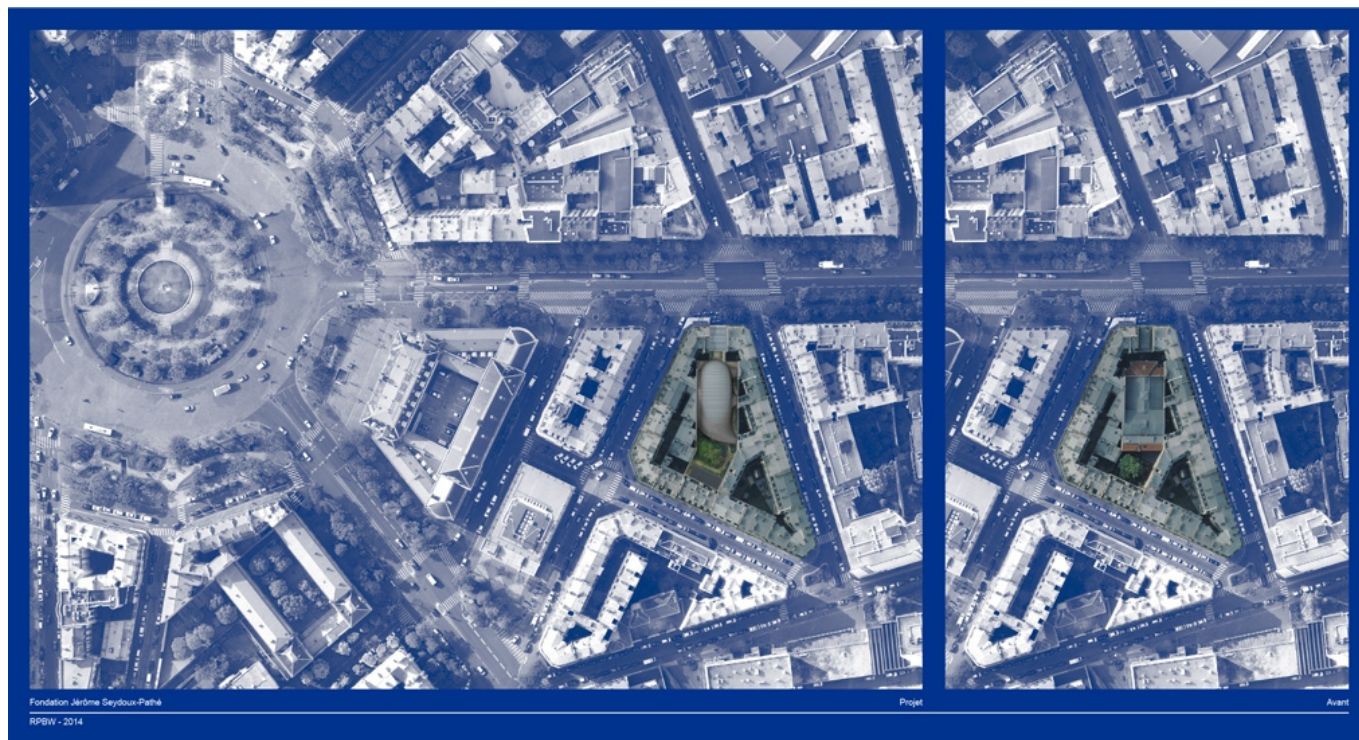


Title	Aerial view
Scale	-
Date	2014/06/01
Drawing number	-
Drawing code	PAT_DW_180
Author	Renzo Piano Building Workshop
Copyright	Renzo Piano Building Workshop




Title	Perspective view from the avenue des Gobelins
Scale	NTS
Date	2014
Drawing number	-
Drawing code	PAT_DW_119

Author	Renzo Piano Building Workshop
--------	-------------------------------


Copyright	Renzo Piano Building Workshop
-----------	-------------------------------

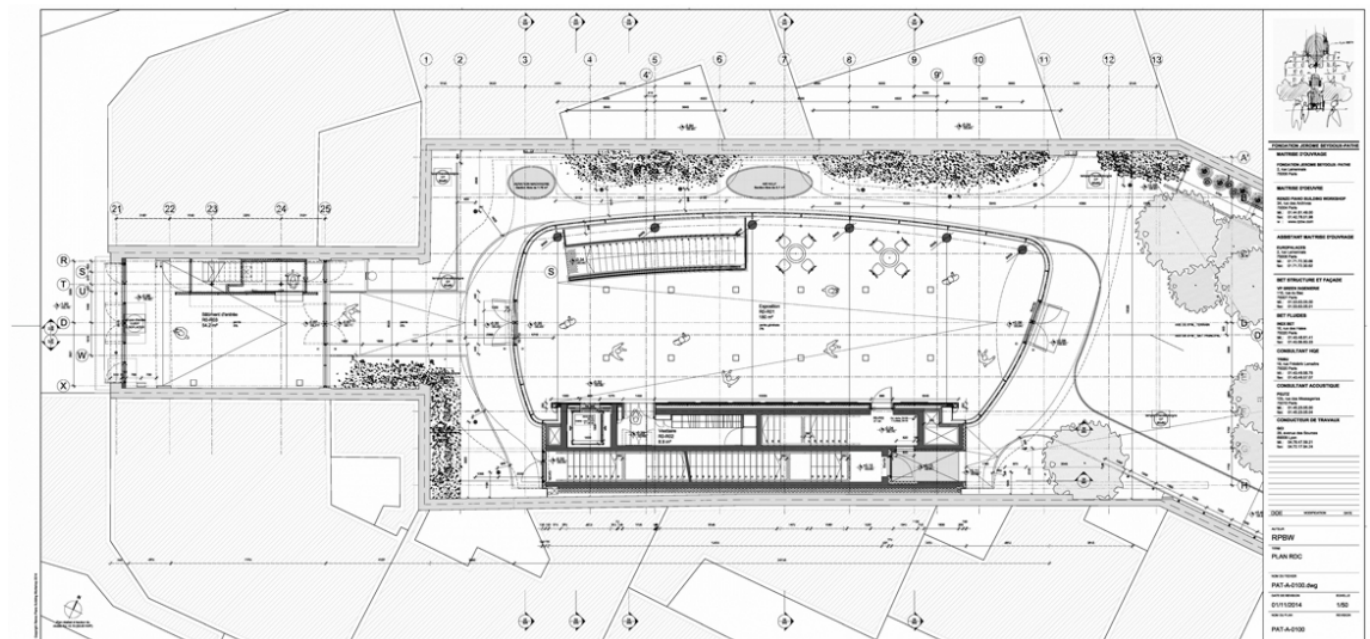


Title	Ground floor plan
Scale	1:50
Date	2014/11/01
Drawing number	PAT-A-0100
Drawing code	PAT_DW_005
Author	Renzo Piano Building Workshop
Copyright	Renzo Piano Building Workshop

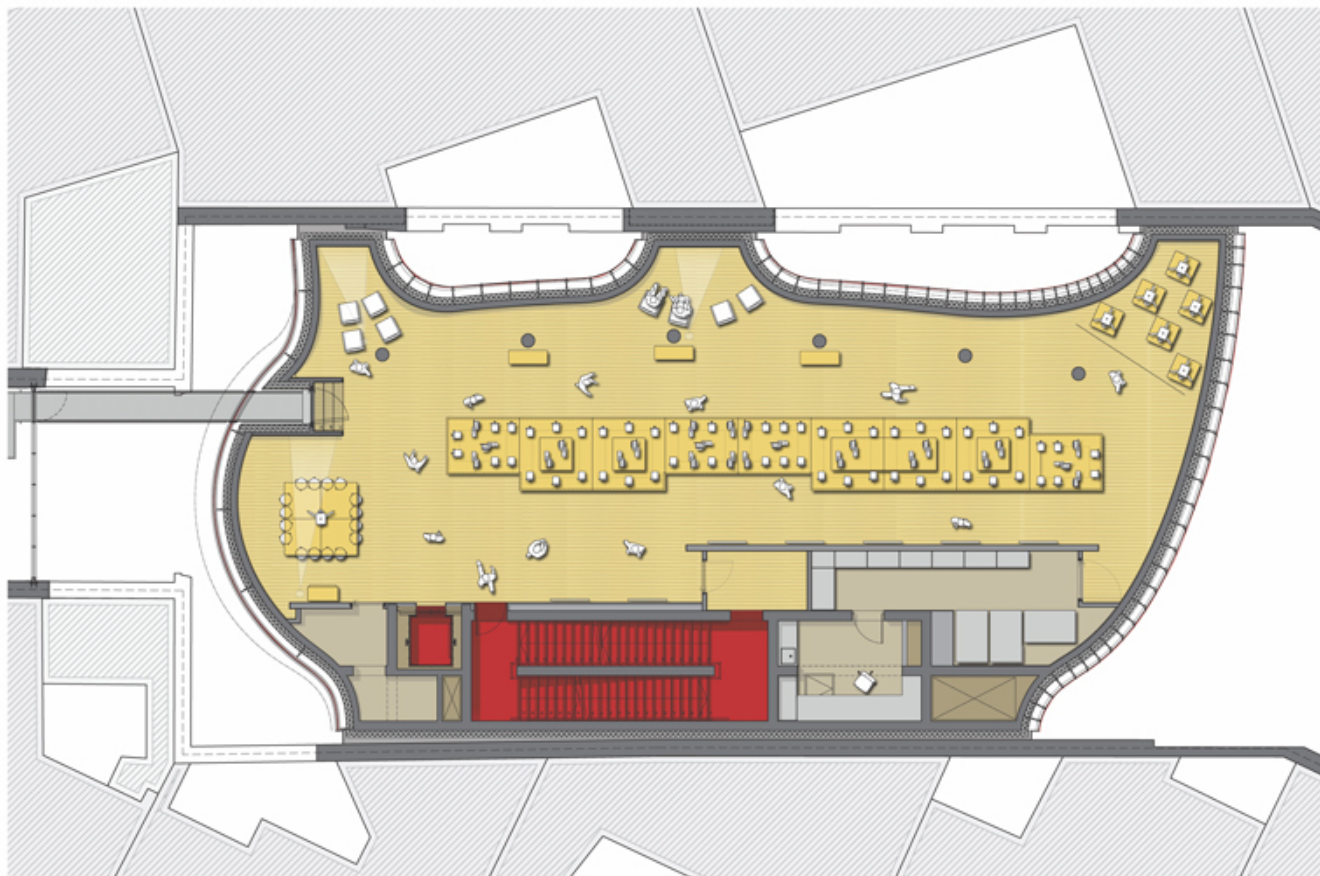Fondation Jérôme Seydoux-Pathé
RPSBW - 2014Plan du R+1
1:50


Title	Plan level 1
Scale	1:50
Date	2014/06/01
Drawing number	-
Drawing code	PAT_DW_172
Author	Renzo Piano Building Workshop
Copyright	Renzo Piano Building Workshop

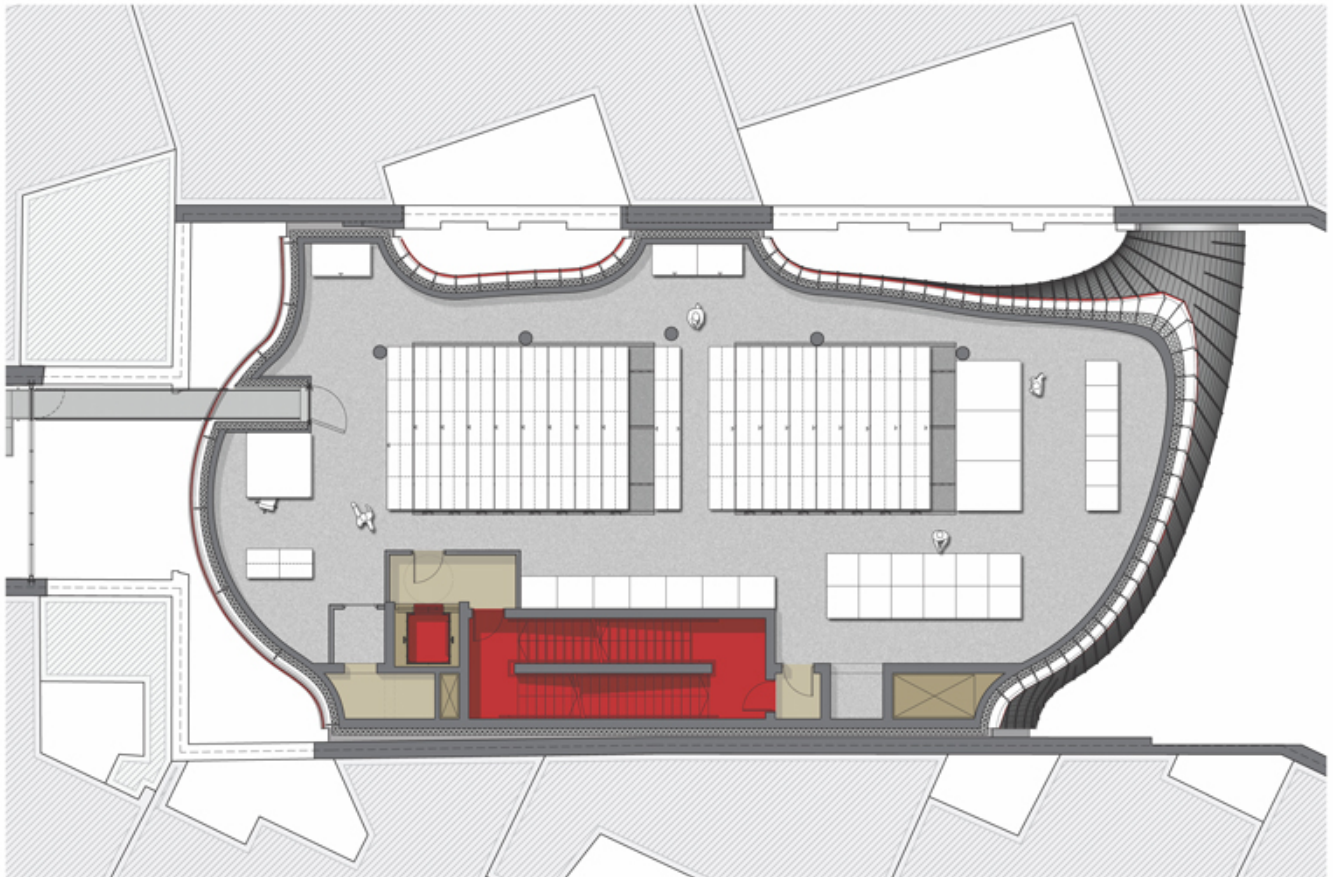Fondation Jérôme Seydoux-Pathé
RPPBW - 2014Plan du R+2
1:50


Title	Plan level 2
Scale	1:50
Date	2014/06/01
Drawing number	-
Drawing code	PAT_DW_173
Author	Renzo Piano Building Workshop
Copyright	Renzo Piano Building Workshop

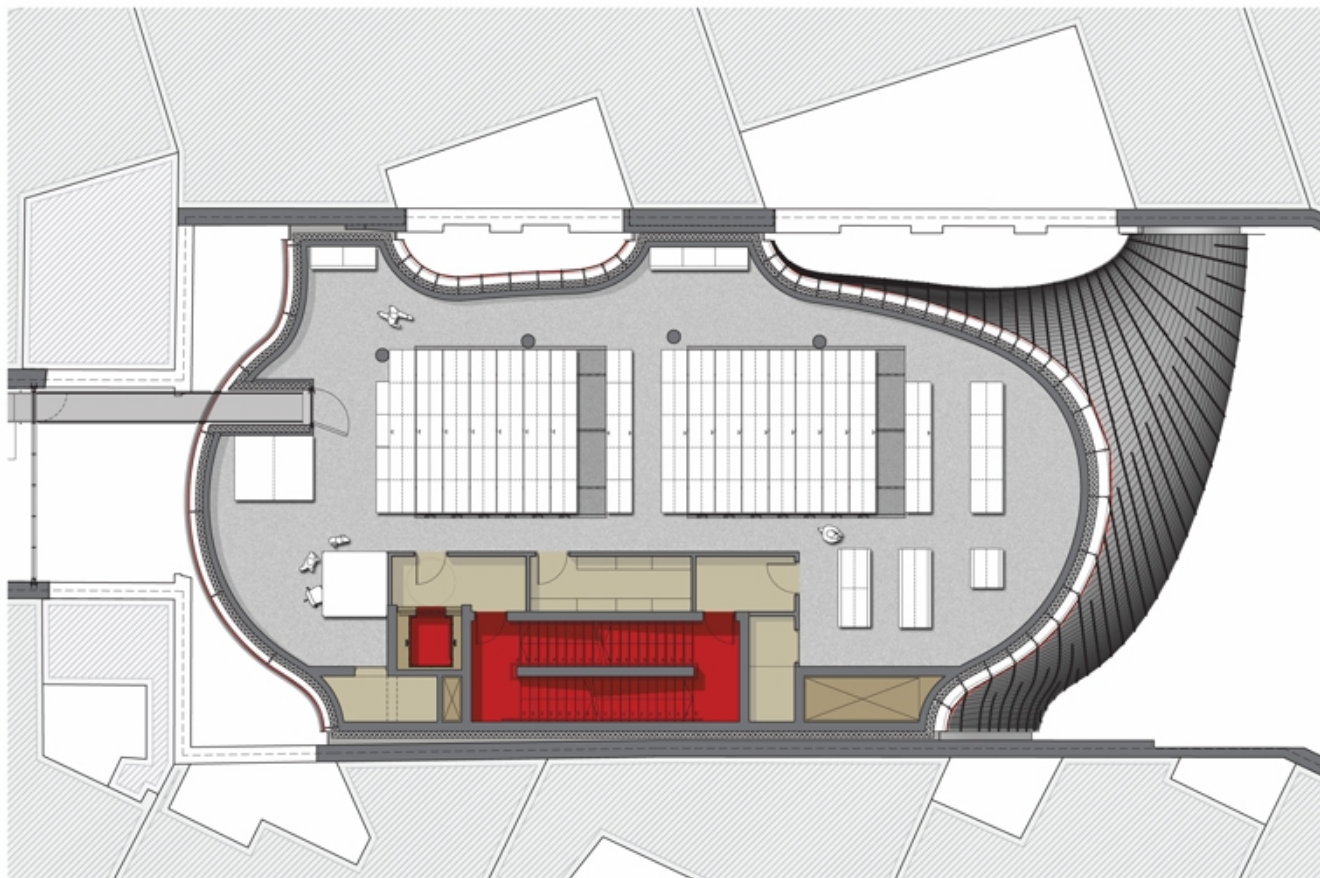Plan du R+3
1:50


Title	Plan level 3
Scale	1:50
Date	2014/06/01
Drawing number	-
Drawing code	PAT_DW_174
Author	Renzo Piano Building Workshop
Copyright	Renzo Piano Building Workshop

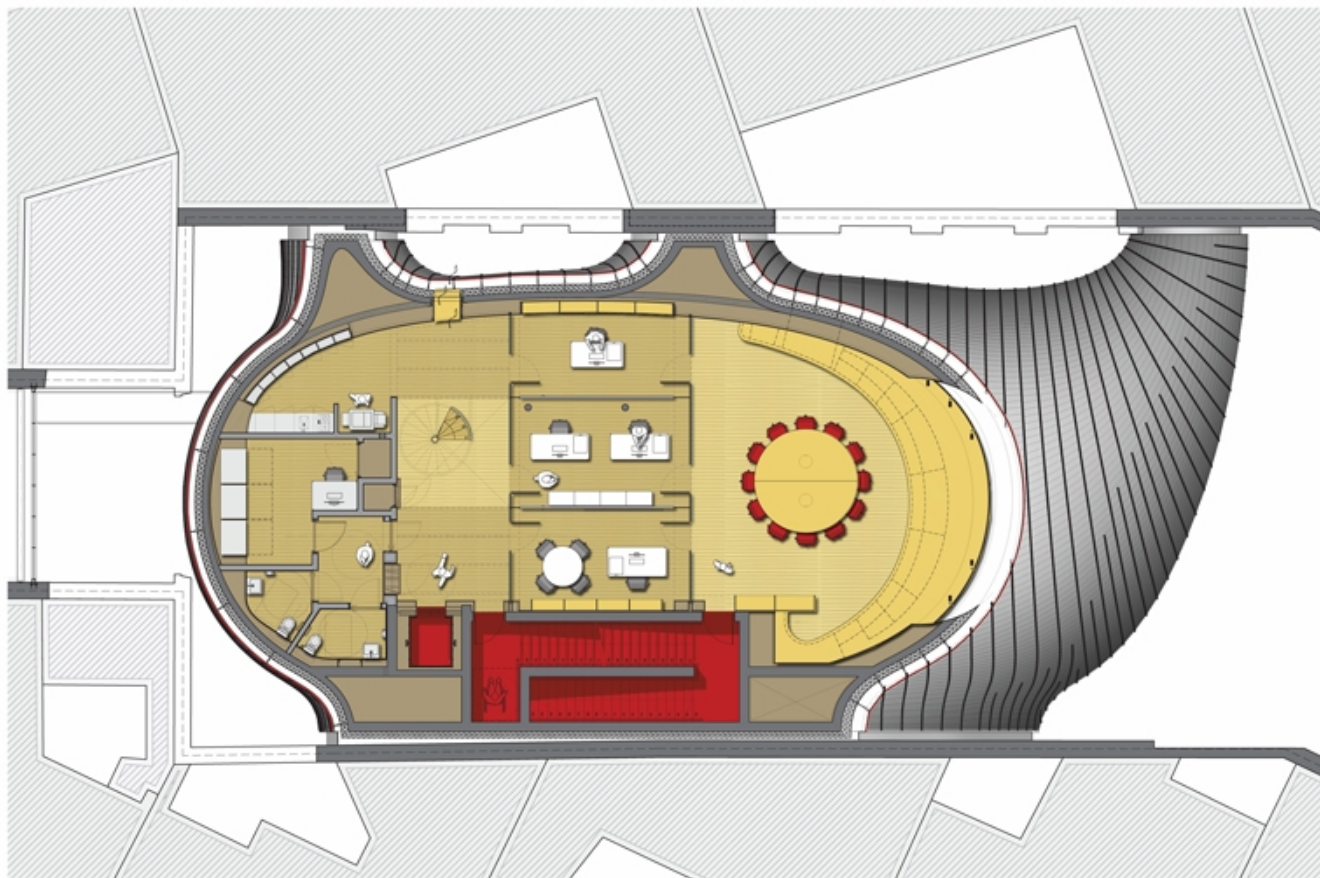Fondation Jérôme Seydoux-Pathé
RPPBW - 2014Plan du R+4
1:50


Title	Plan level 4
Scale	1:50
Date	2014/06/01
Drawing number	-
Drawing code	PAT_DW_175
Author	Renzo Piano Building Workshop
Copyright	Renzo Piano Building Workshop

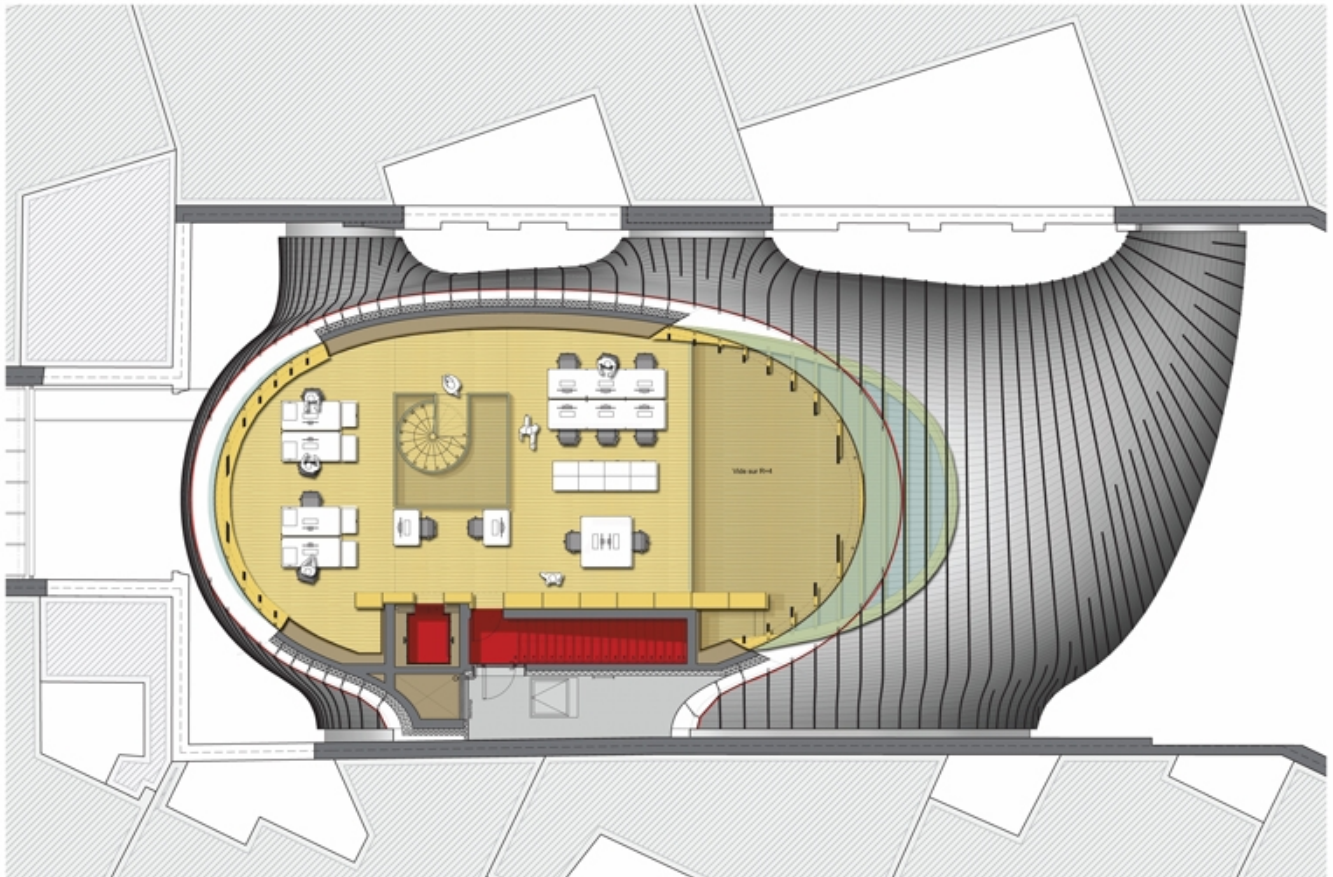


Title	Plan level 5
Scale	1:50
Date	2014/06/01
Drawing number	-
Drawing code	PAT_DW_176
Author	Renzo Piano Building Workshop
Copyright	Renzo Piano Building Workshop

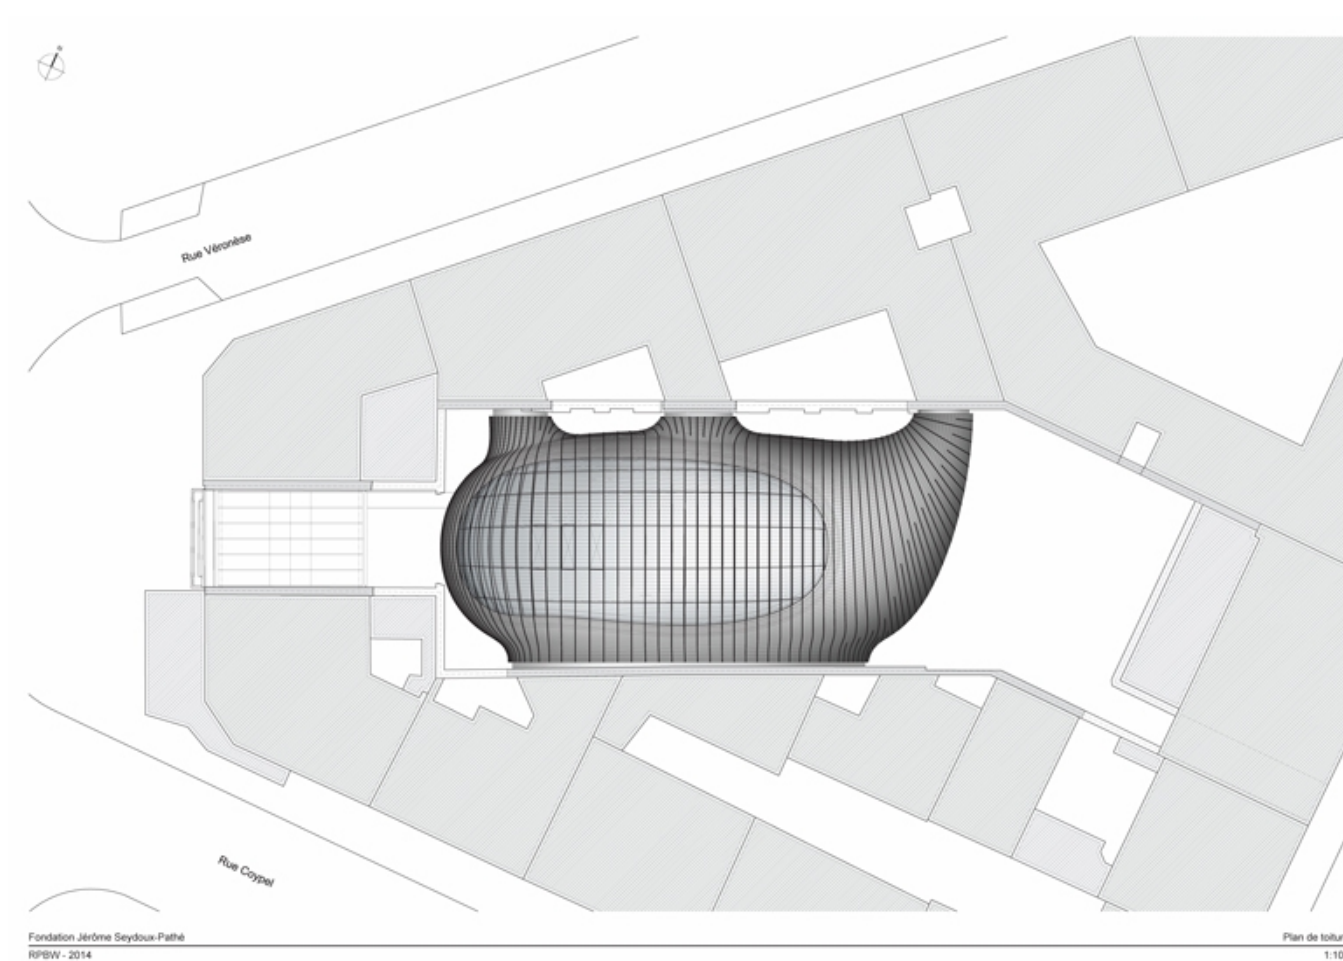


Title	Roof plan
Scale	1:100
Date	2014/06/01
Drawing number	-
Drawing code	PAT_DW_177
Author	Renzo Piano Building Workshop
Copyright	Renzo Piano Building Workshop

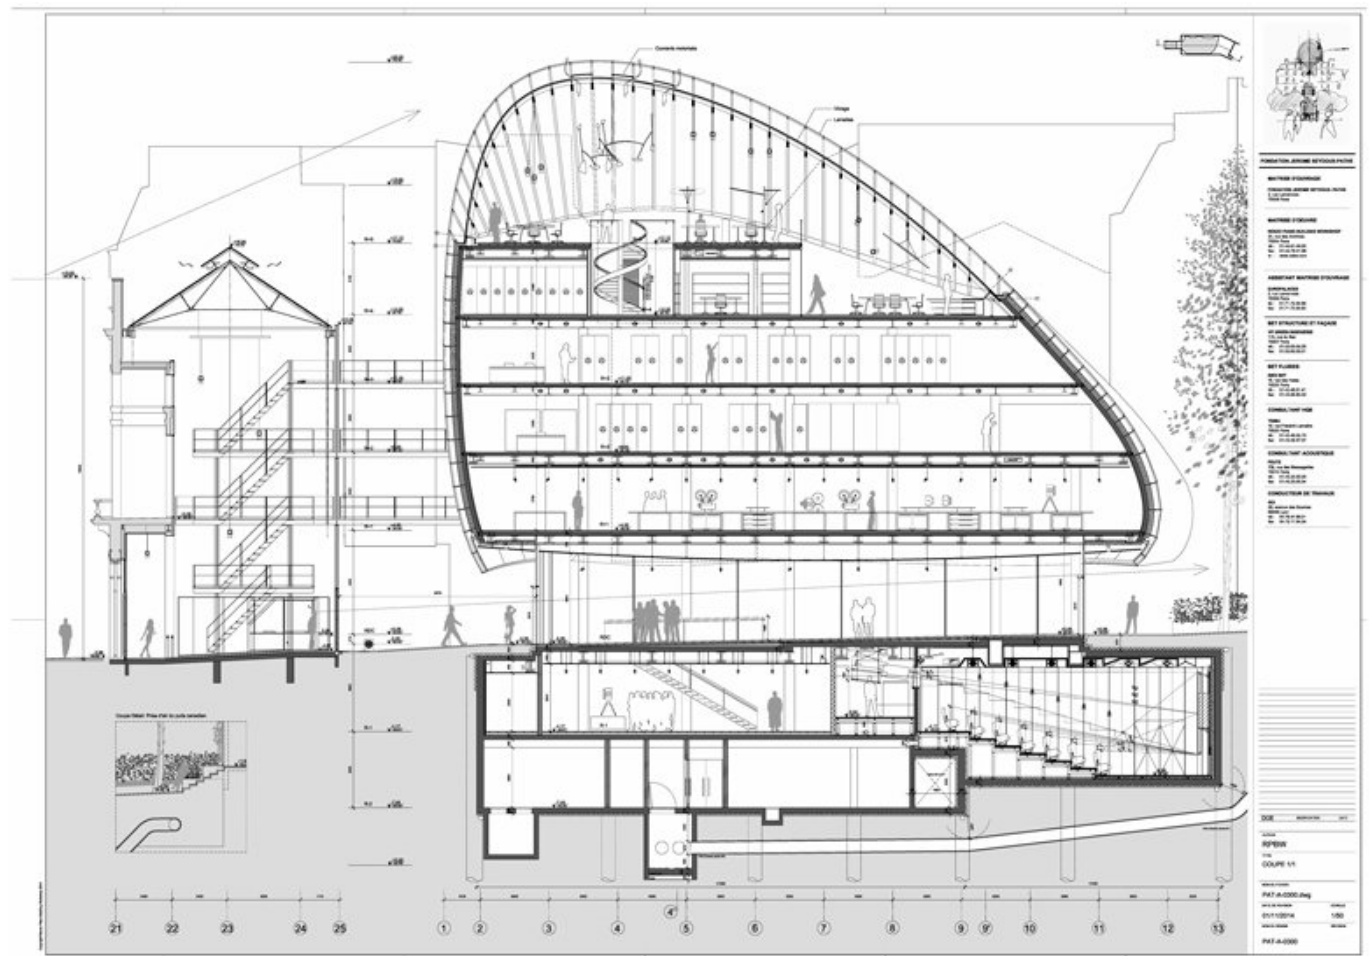

Title	Longitudinal section N°1 - Nord
Scale	1:50
Date	2014/11/01
Drawing number	PAT-A-0300
Drawing code	PAT_DW_025
Author	Renzo Piano Building Workshop
Copyright	Renzo Piano Building Workshop

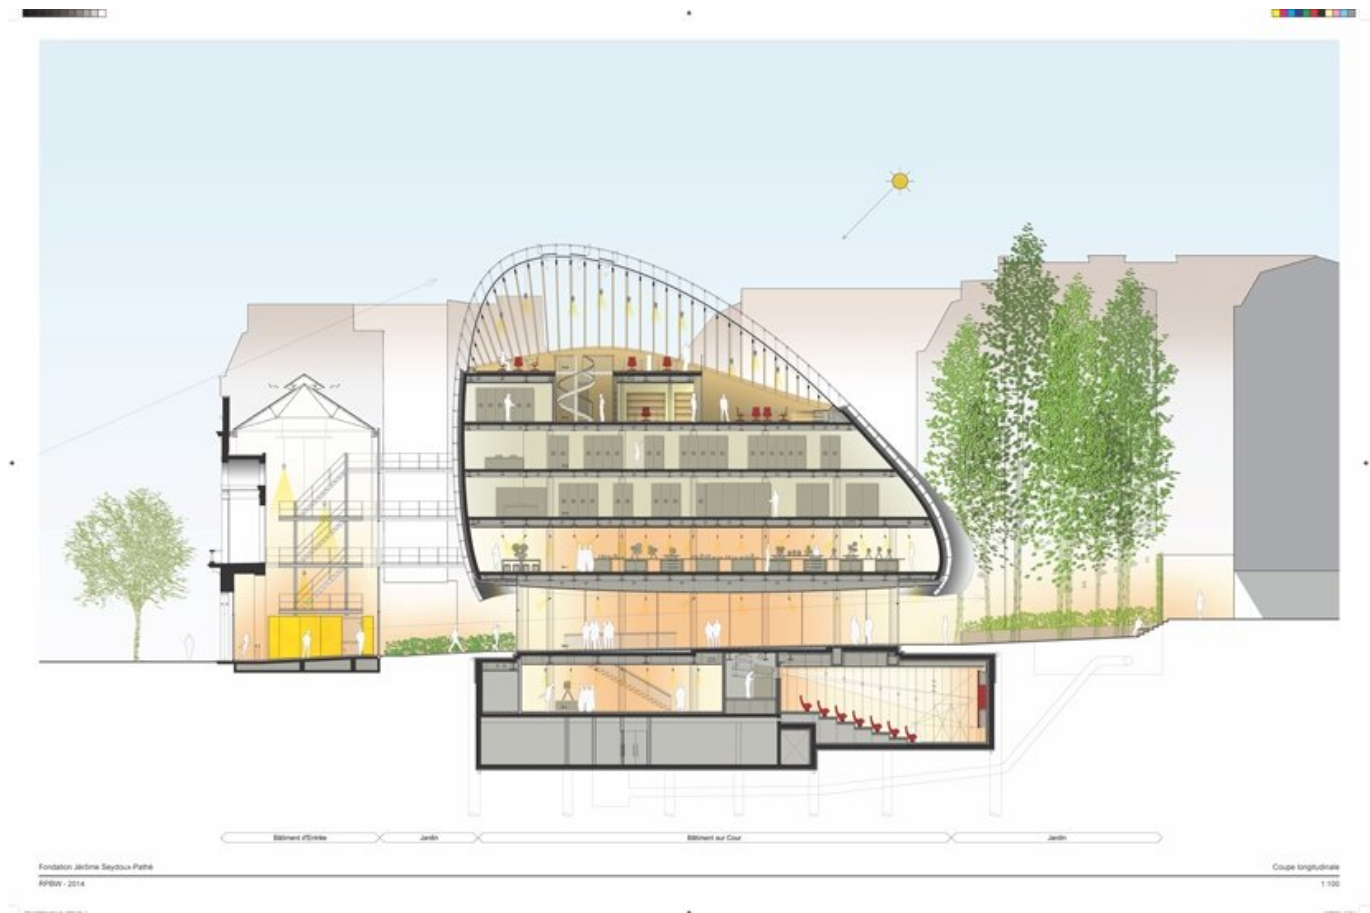

Title	Longitudinal section
Scale	1:100
Date	2014/06/01
Drawing number	-
Drawing code	PAT_DW_178
Author	Renzo Piano Building Workshop
Copyright	Renzo Piano Building Workshop

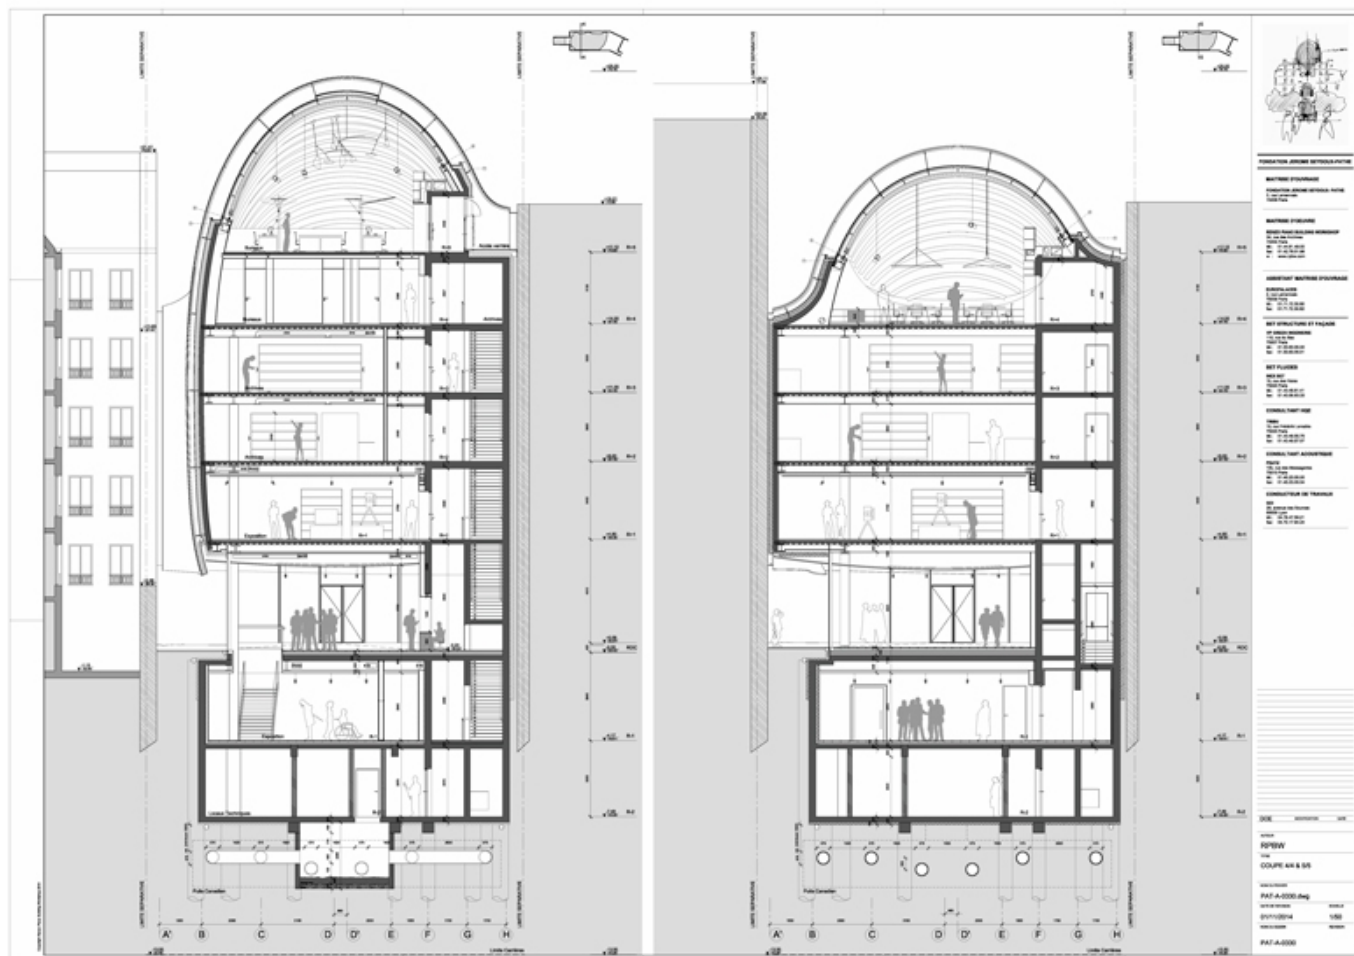


Title	Cross section N°2 & N°3
Scale	1:50
Date	2014/11/01
Drawing number	PAT-A-0320
Drawing code	PAT_DW_026
Author	Renzo Piano Building Workshop
Copyright	Renzo Piano Building Workshop




Title	Cross section N°2 & N°3
Scale	1:50
Date	2014/06/01
Drawing number	-
Drawing code	PAT_DW_179
Author	Renzo Piano Building Workshop

Copyright


Renzo Piano Building Workshop

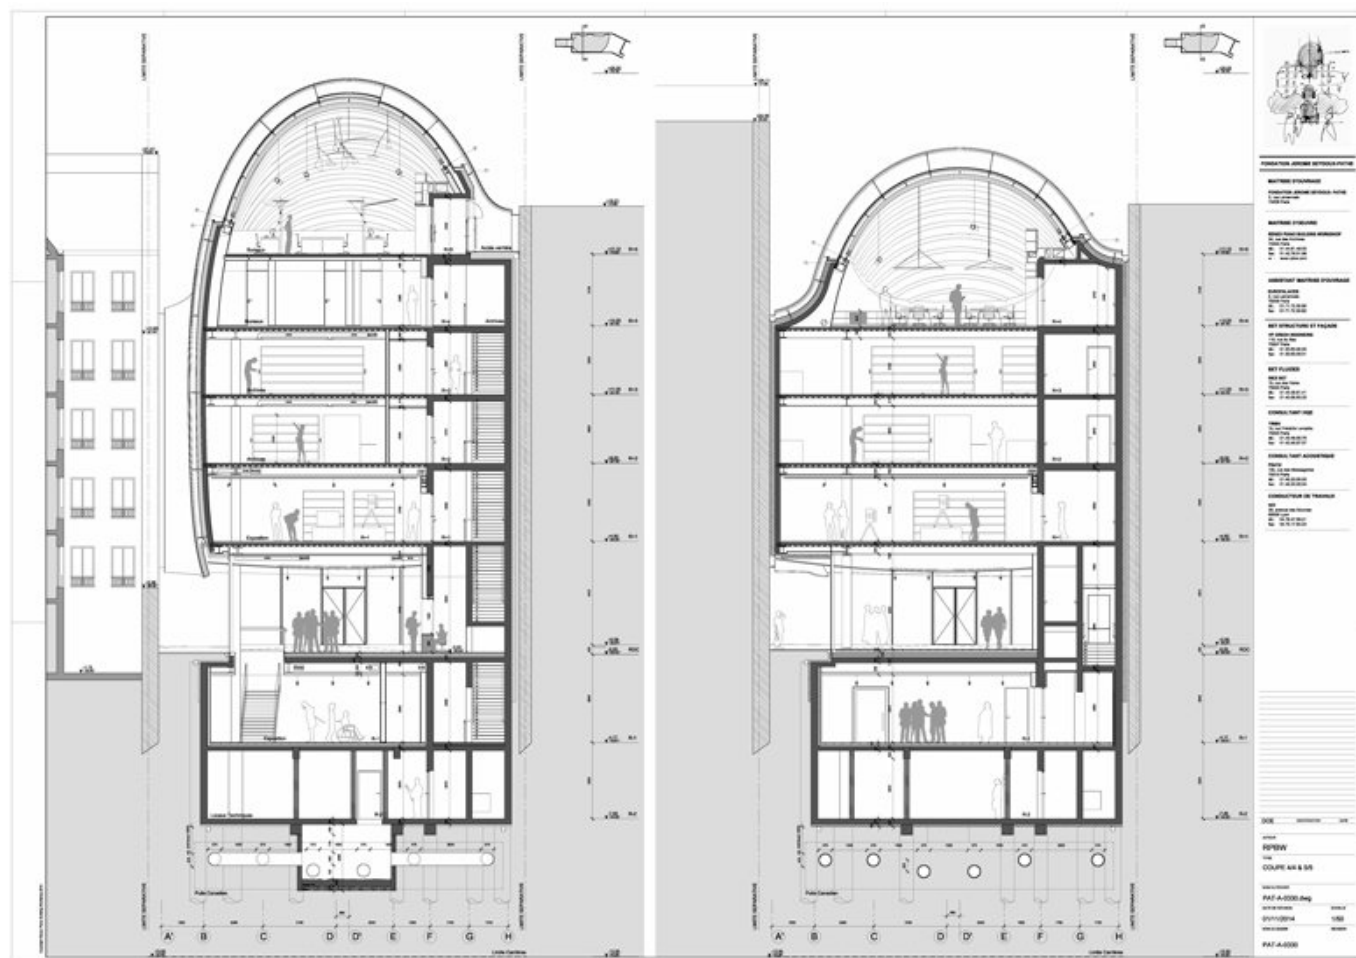


Title	Cross section N°4 & N°5
Scale	1:50
Date	2014/11/01
Drawing number	PAT-A-0330
Drawing code	PAT_DW_027
Author	Renzo Piano Building Workshop
Copyright	Renzo Piano Building Workshop

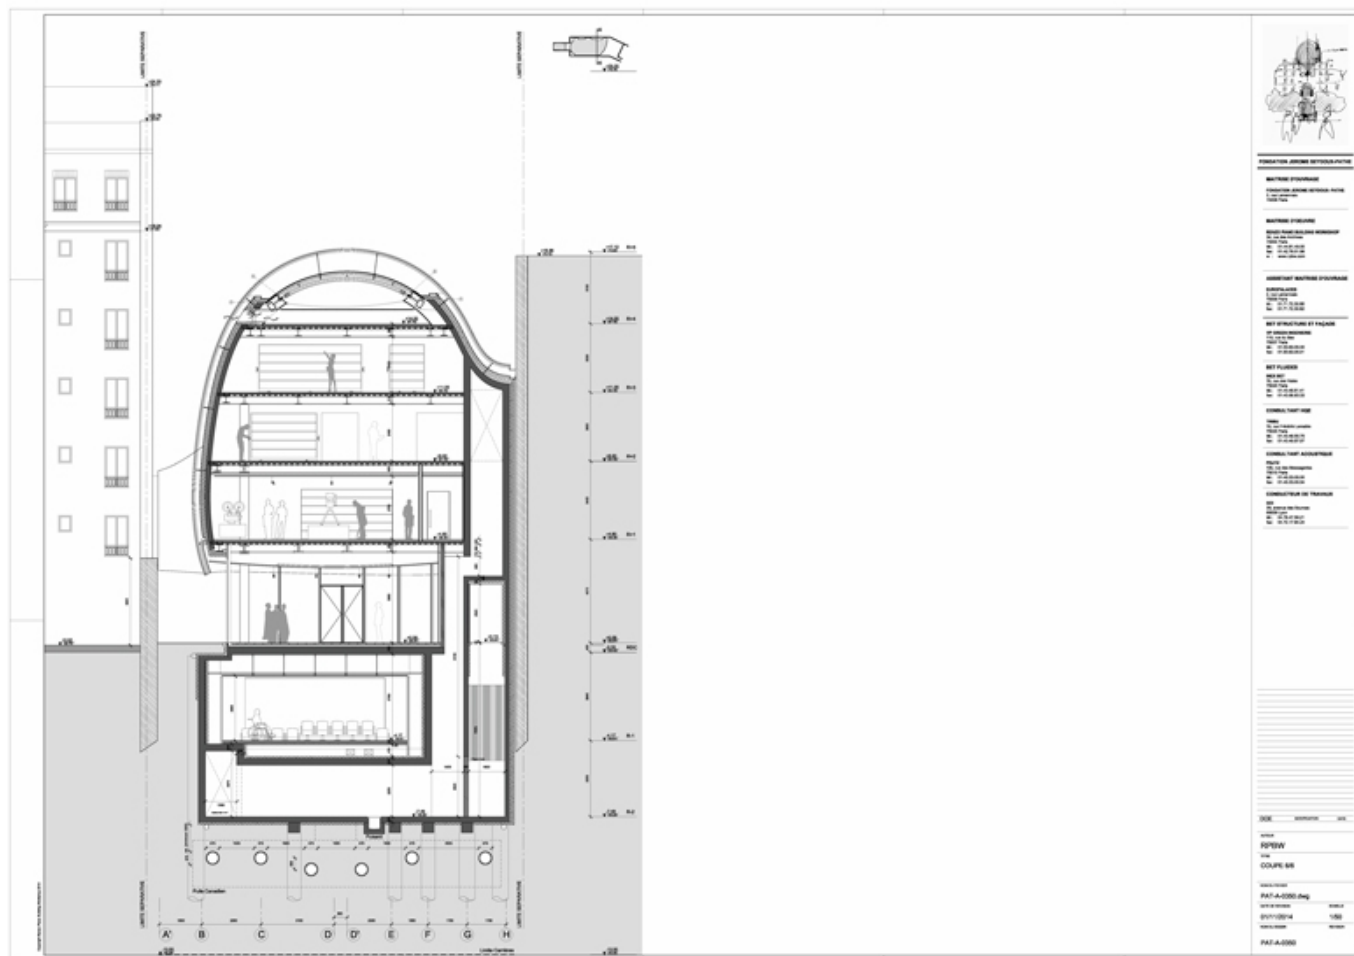


Title	Cross section N°6
Scale	1:50
Date	2014/11/01
Drawing number	PAT-A-0350
Drawing code	PAT_DW_028
Author	Renzo Piano Building Workshop
Copyright	Renzo Piano Building Workshop

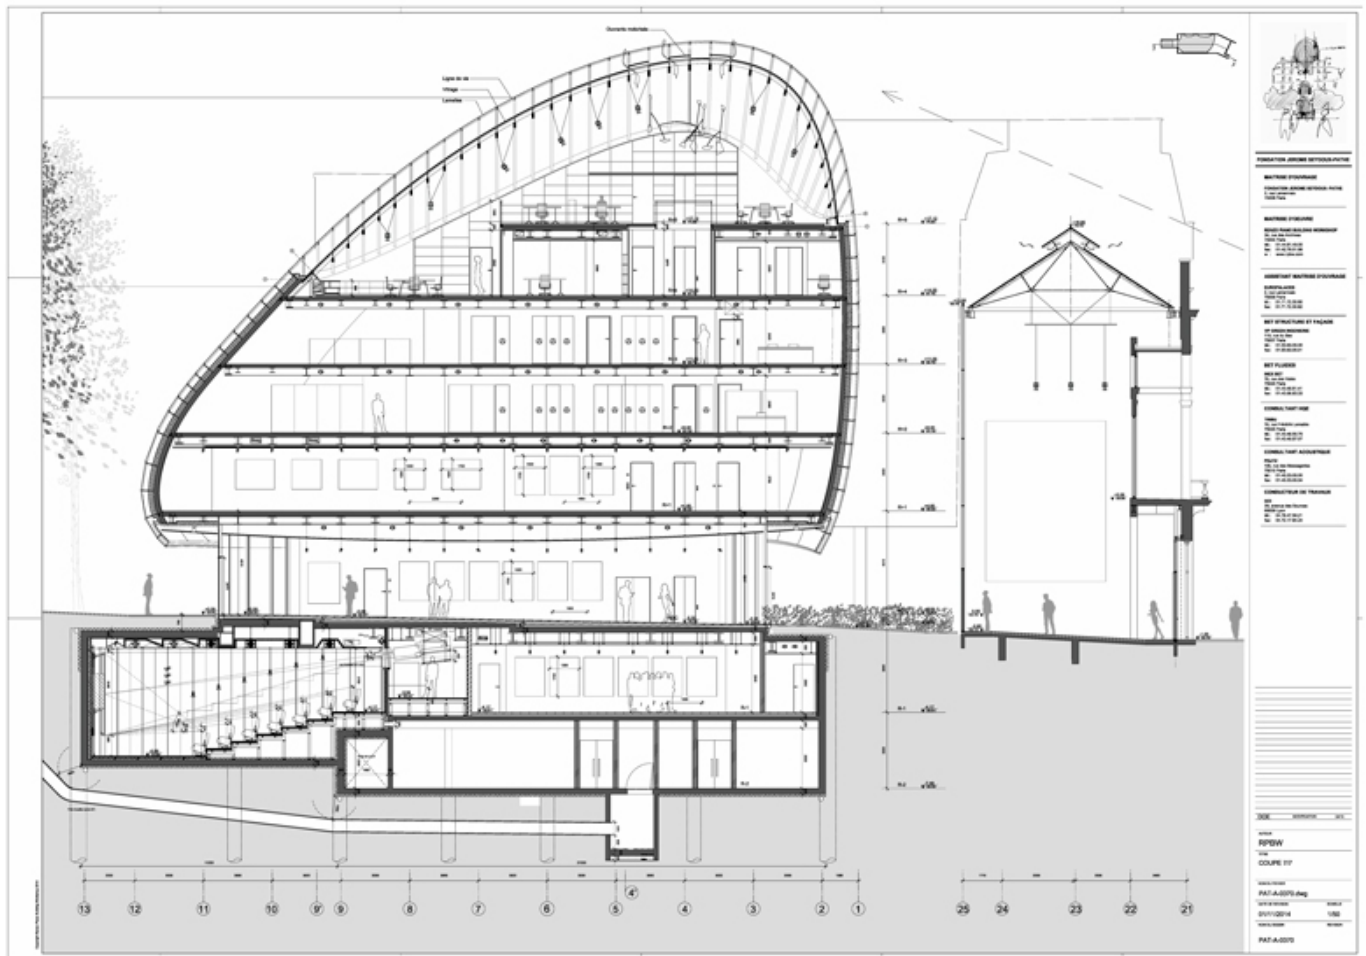

Title	Longitudinal Section N°7 - South
Scale	1:50
Date	2014/11/01
Drawing number	PAT-A-0370
Drawing code	PAT_DW_029
Author	Renzo Piano Building Workshop
Copyright	Renzo Piano Building Workshop

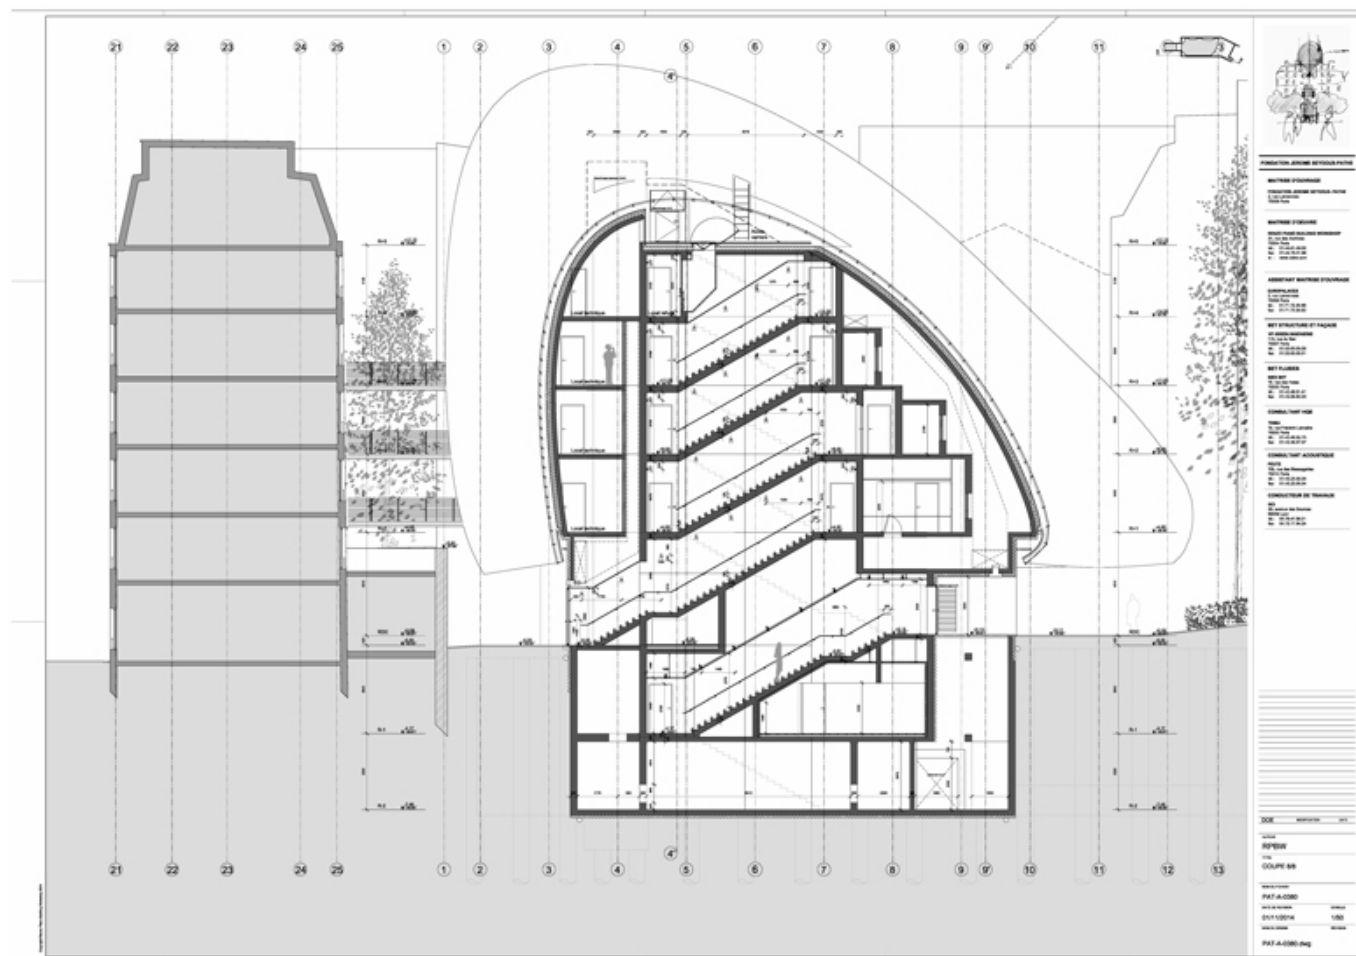

Title	Longitudinal section N°8 - stair
Scale	1:50
Date	2014/11/01
Drawing number	PAT-A-0380
Drawing code	PAT_DW_030
Author	Renzo Piano Building Workshop
Copyright	Renzo Piano Building Workshop

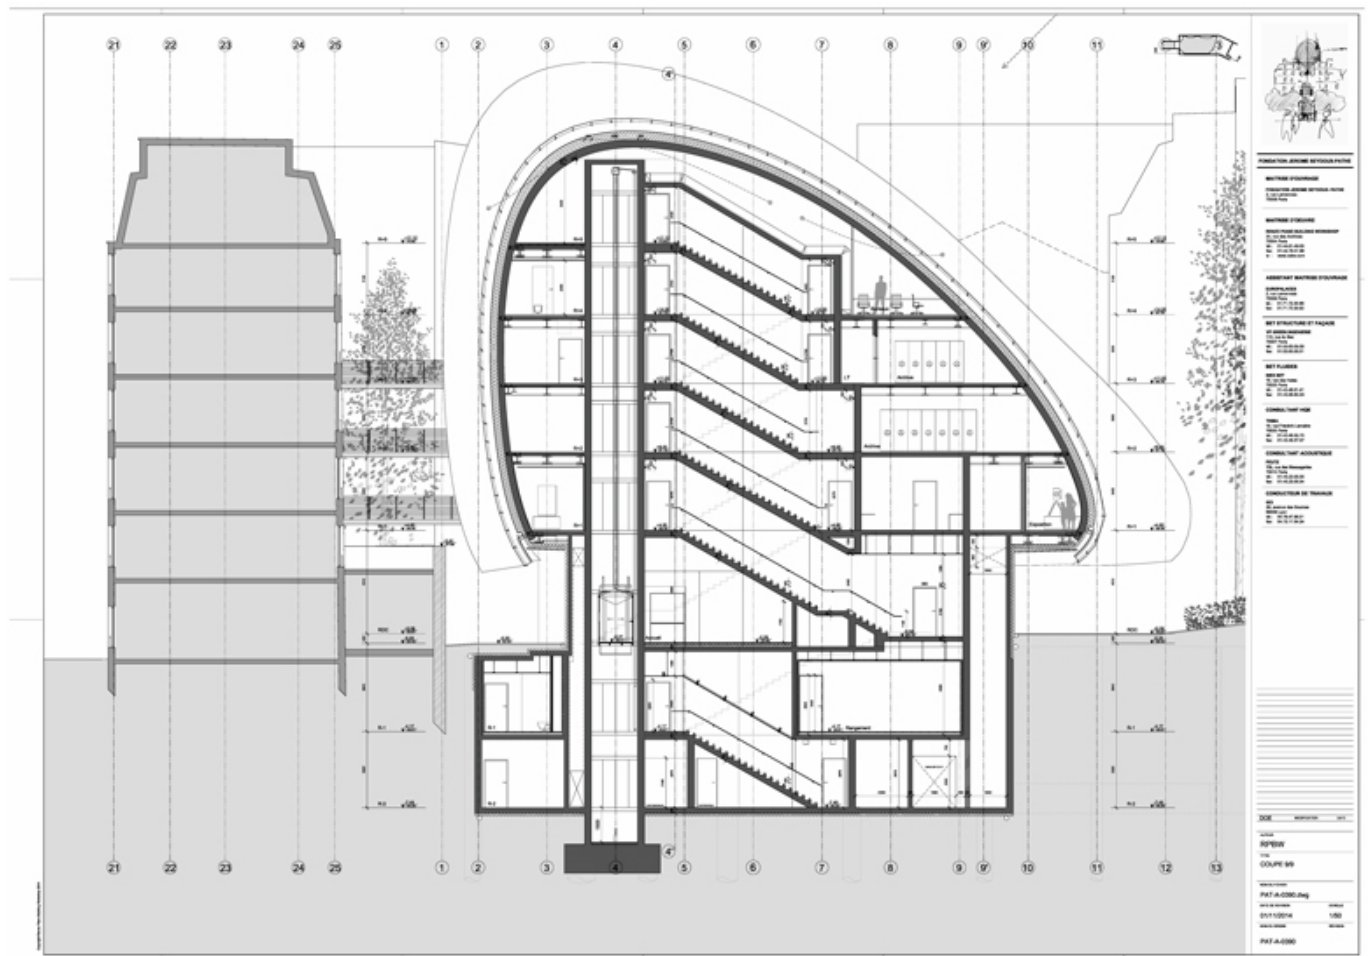

Title	Longitudinal section N°9 - Stair
-------	----------------------------------

Scale	1:50
-------	------


Date	2014/11/01
------	------------

Drawing number	PAT-A-0390
----------------	------------


Drawing code	PAT_DW_031
--------------	------------

Author	Renzo Piano Building Workshop
--------	-------------------------------


Copyright	Renzo Piano Building Workshop
-----------	-------------------------------

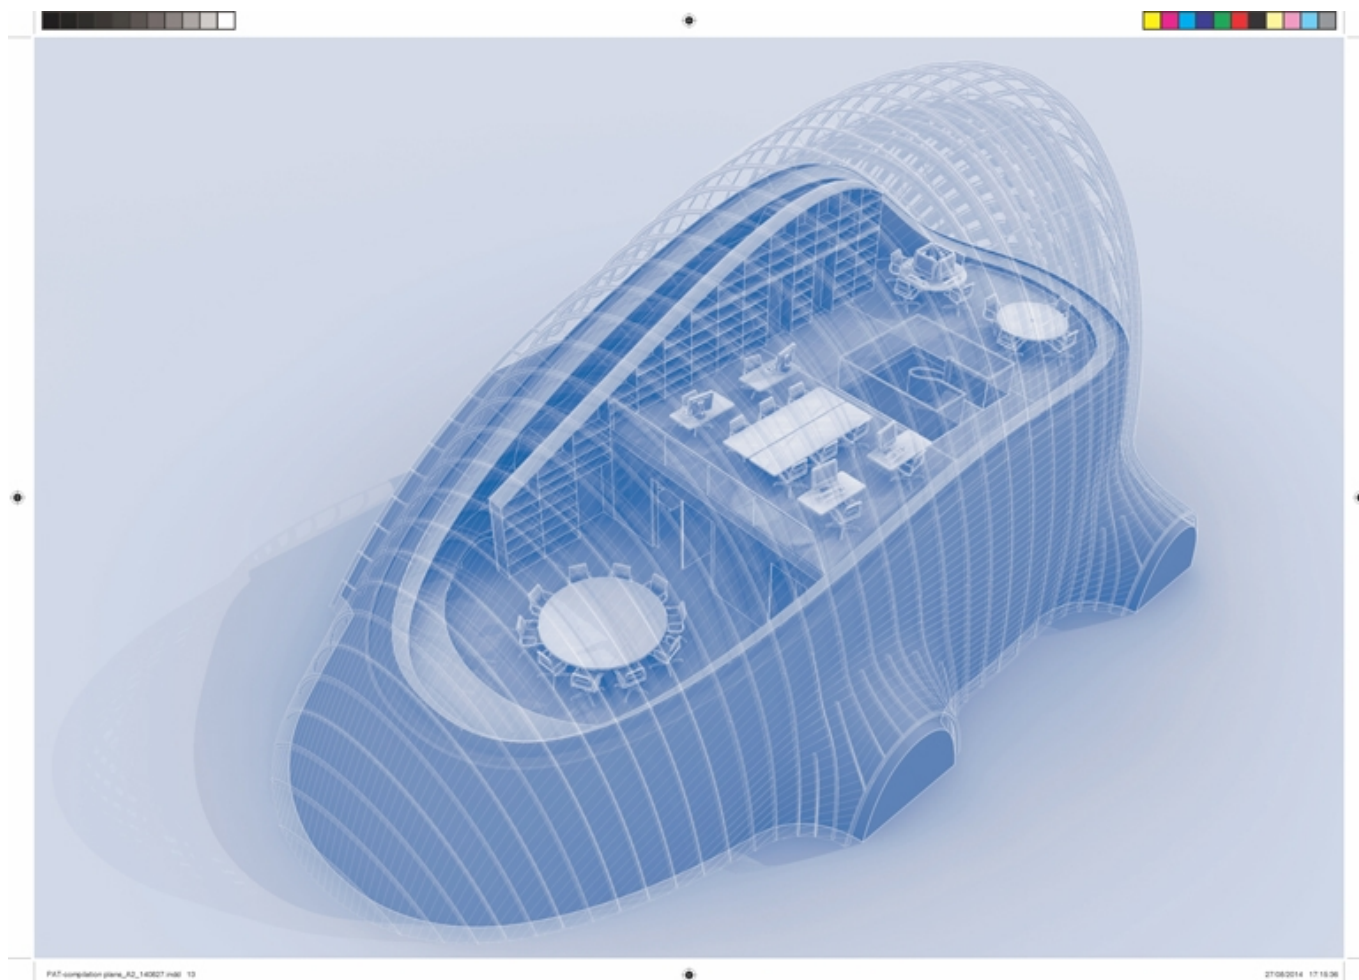

Title	Office axonometry
Scale	-
Date	2014/09/01
Drawing number	-
Drawing code	PAT_DW_031
Author	Renzo Piano Building Workshop
Copyright	Renzo Piano Building Workshop

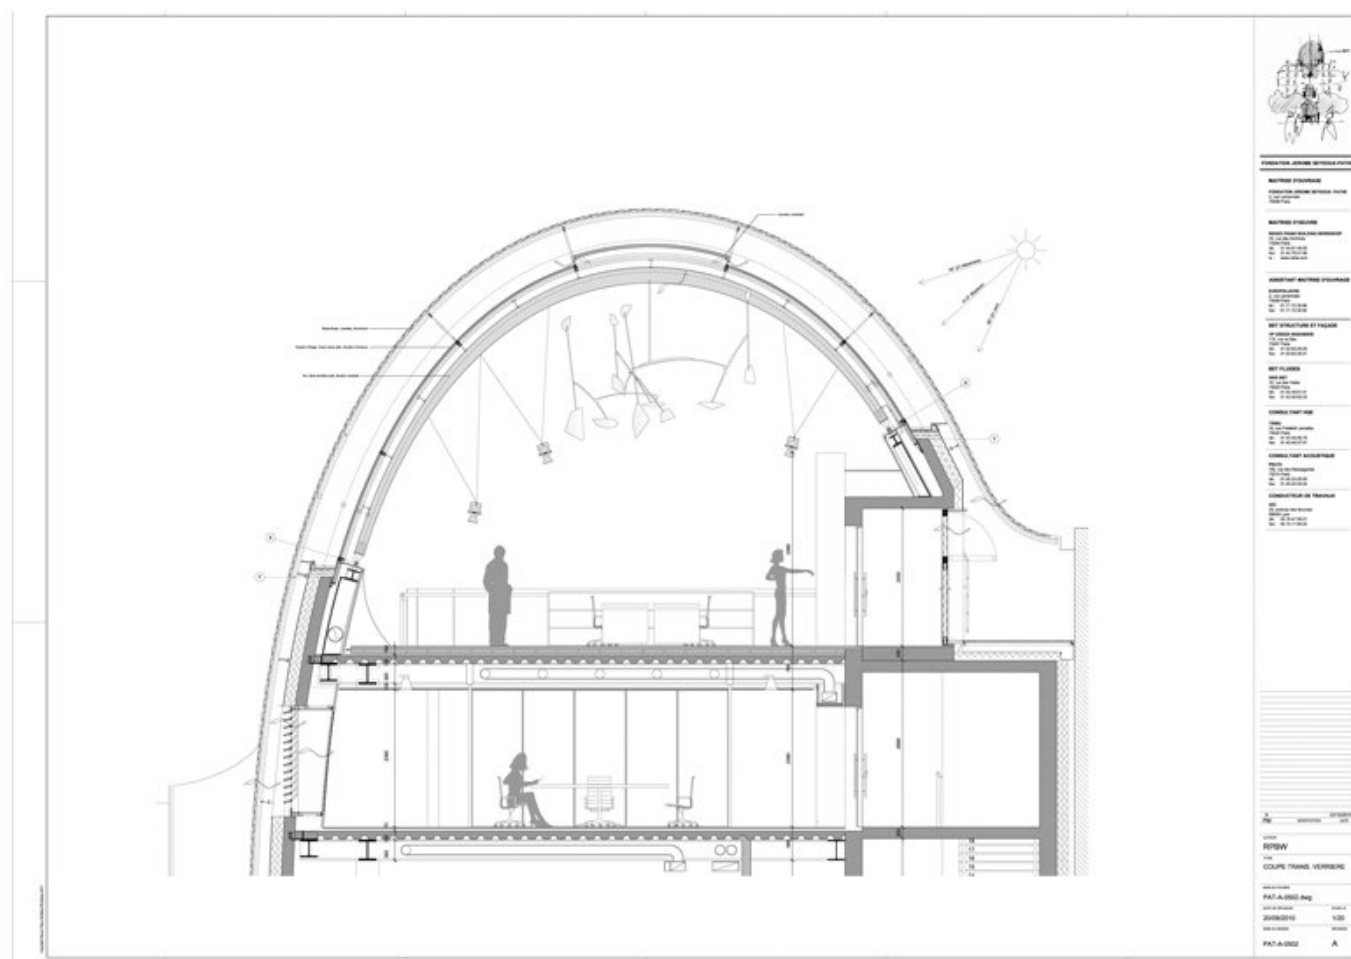


Title	Cross Section of the glass roof
Scale	1:20
Date	2010/10/12
Drawing number	PAT-A-0502
Drawing code	PAT_DW_038
Author	Renzo Piano Building Workshop
Copyright	Renzo Piano Building Workshop

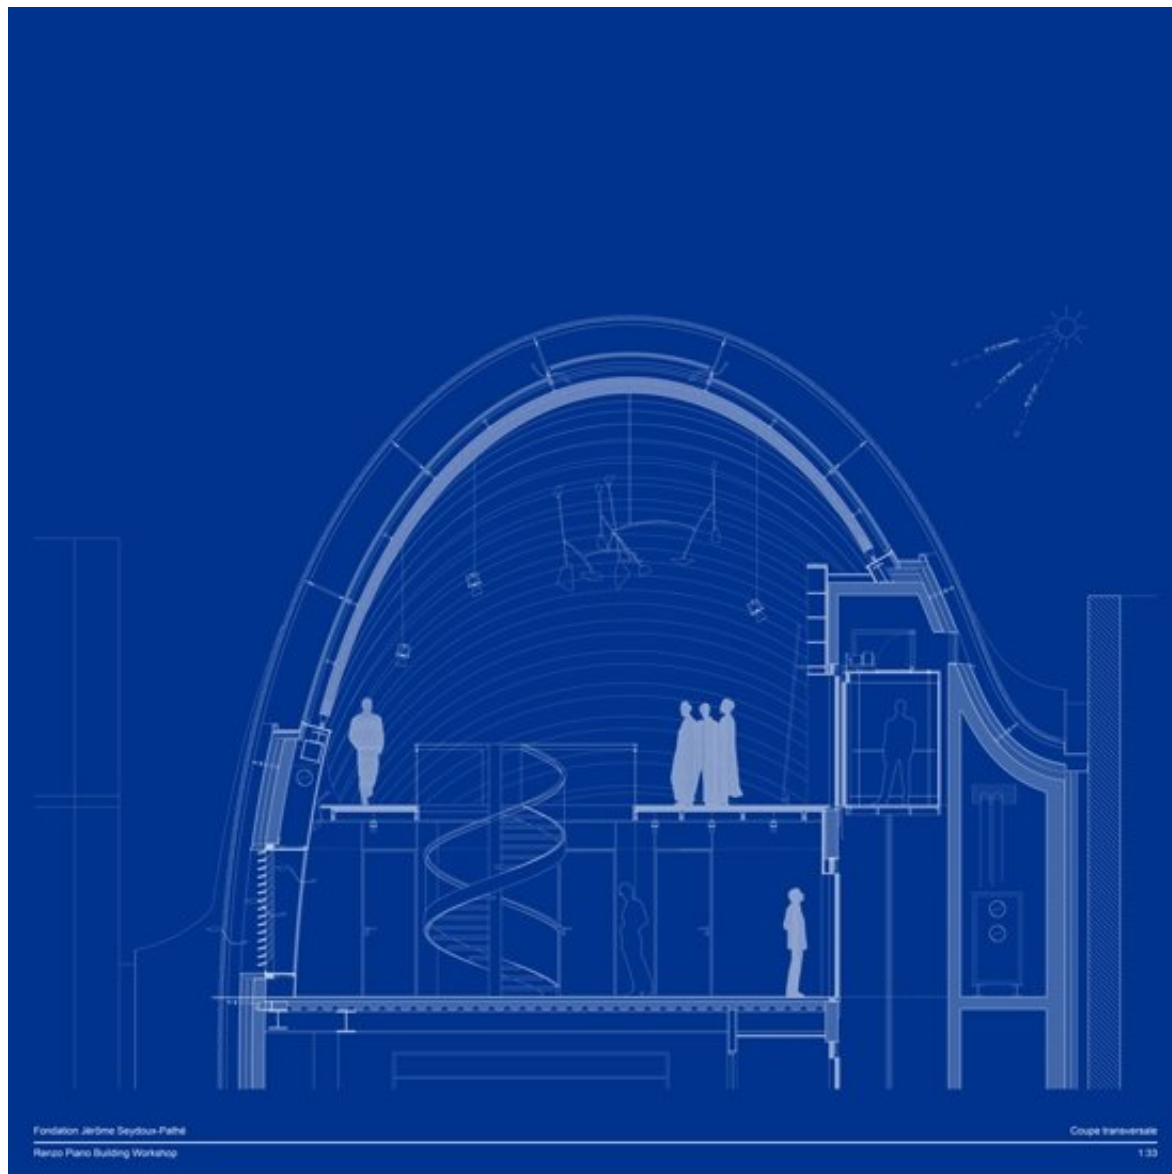

Title	Cross Section
Scale	1:33
Date	2014
Drawing number	-
Drawing code	PAT_DW_118
Author	Renzo Piano Building Workshop

Copyright


Renzo Piano Building Workshop

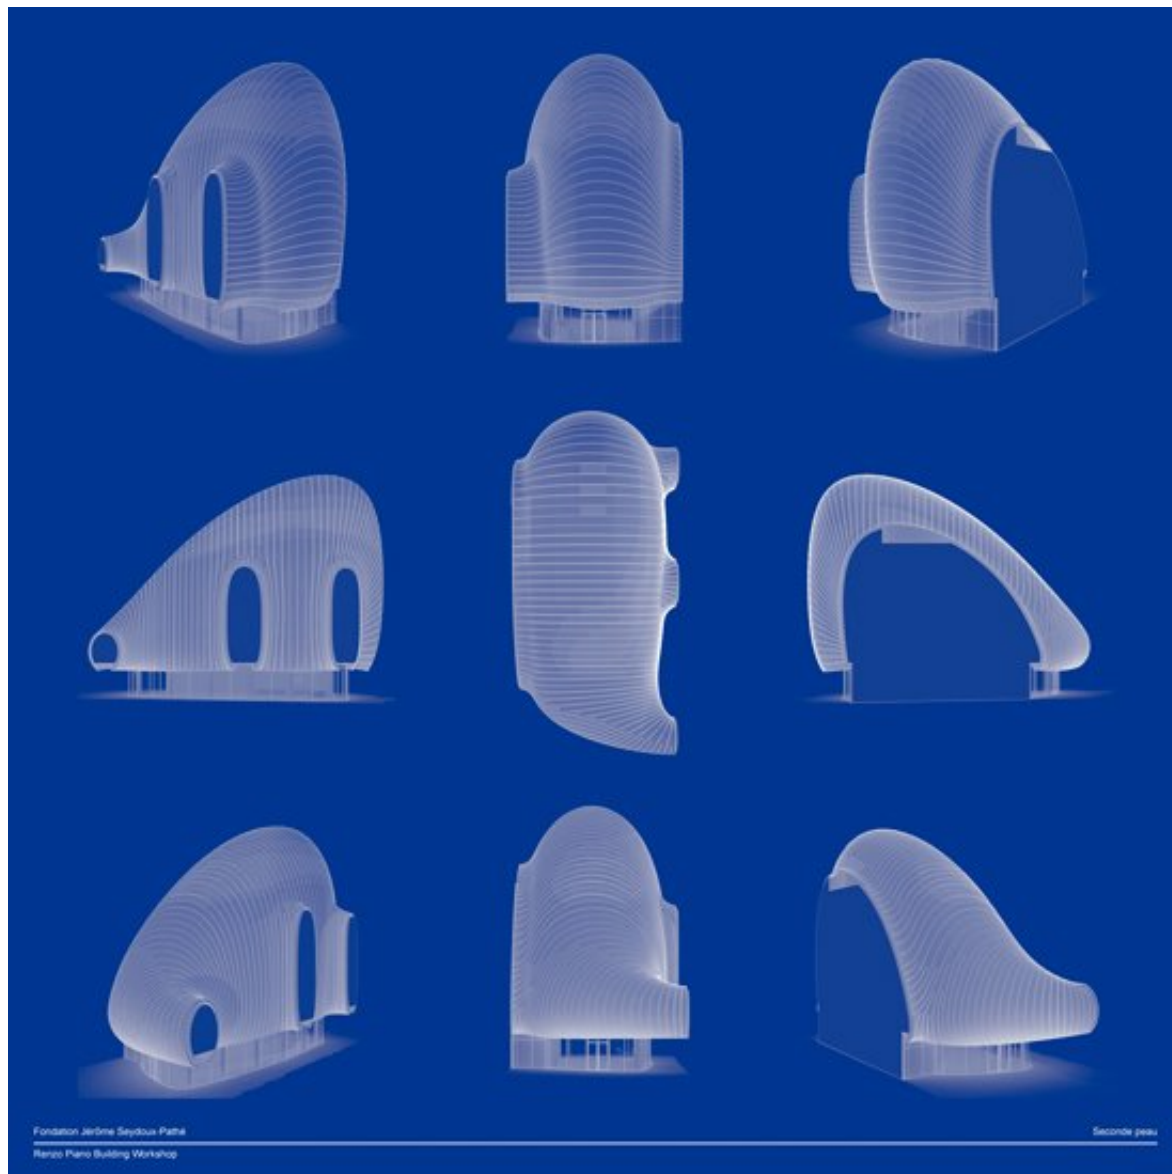

Title	External skin
Scale	NTS
Date	2015/09/25
Drawing number	-
Drawing code	PAT_DW_120
Author	Renzo Piano Building Workshop

Copyright


Renzo Piano Building Workshop

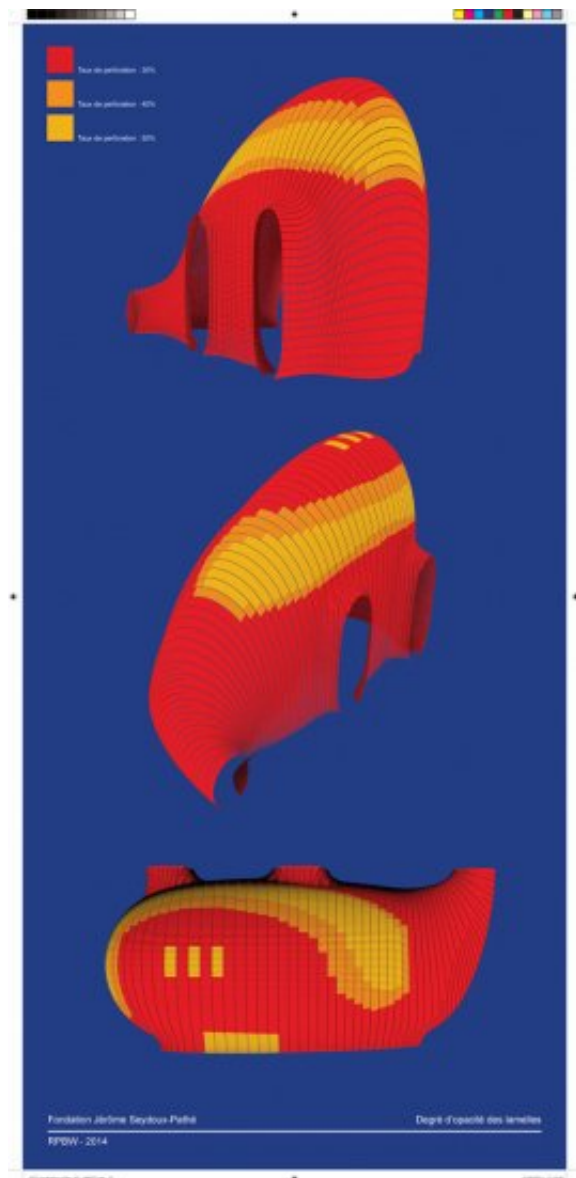


Title	Opacity degree of the panels
Scale	NTS
Date	2014/09/01
Drawing number	-
Drawing code	PAT_DW_182
Author	Renzo Piano Building Workshop

Copyright


Renzo Piano Building Workshop

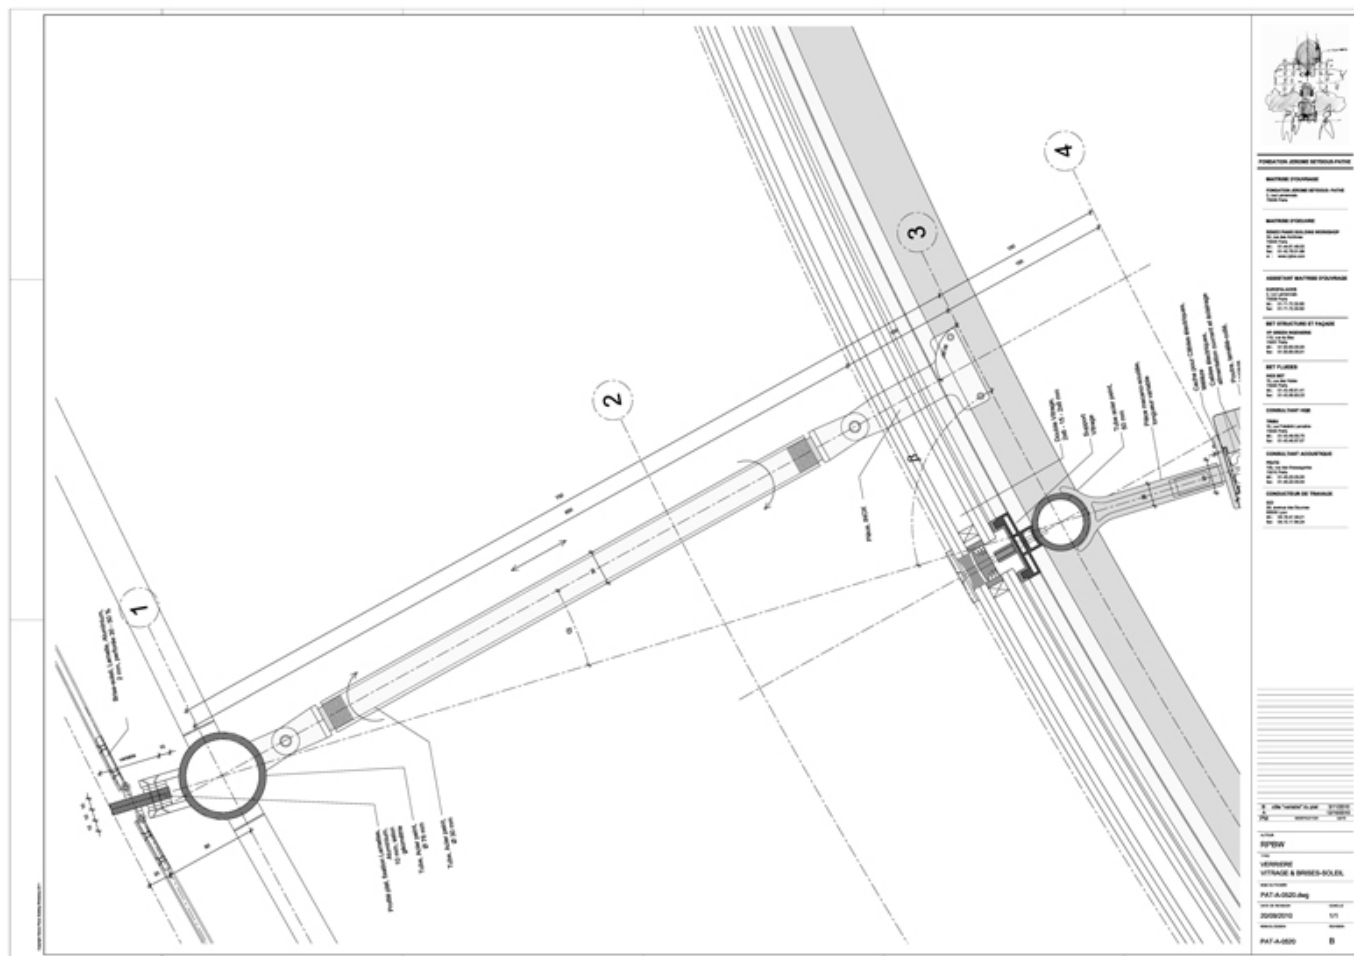


Title	Glass - Glazing & Brises soleil
Scale	1:1
Date	2010/11/03
Drawing number	PAT-A-0520
Drawing code	PAT_DW_039
Author	Renzo Piano Building Workshop
Copyright	Renzo Piano Building Workshop

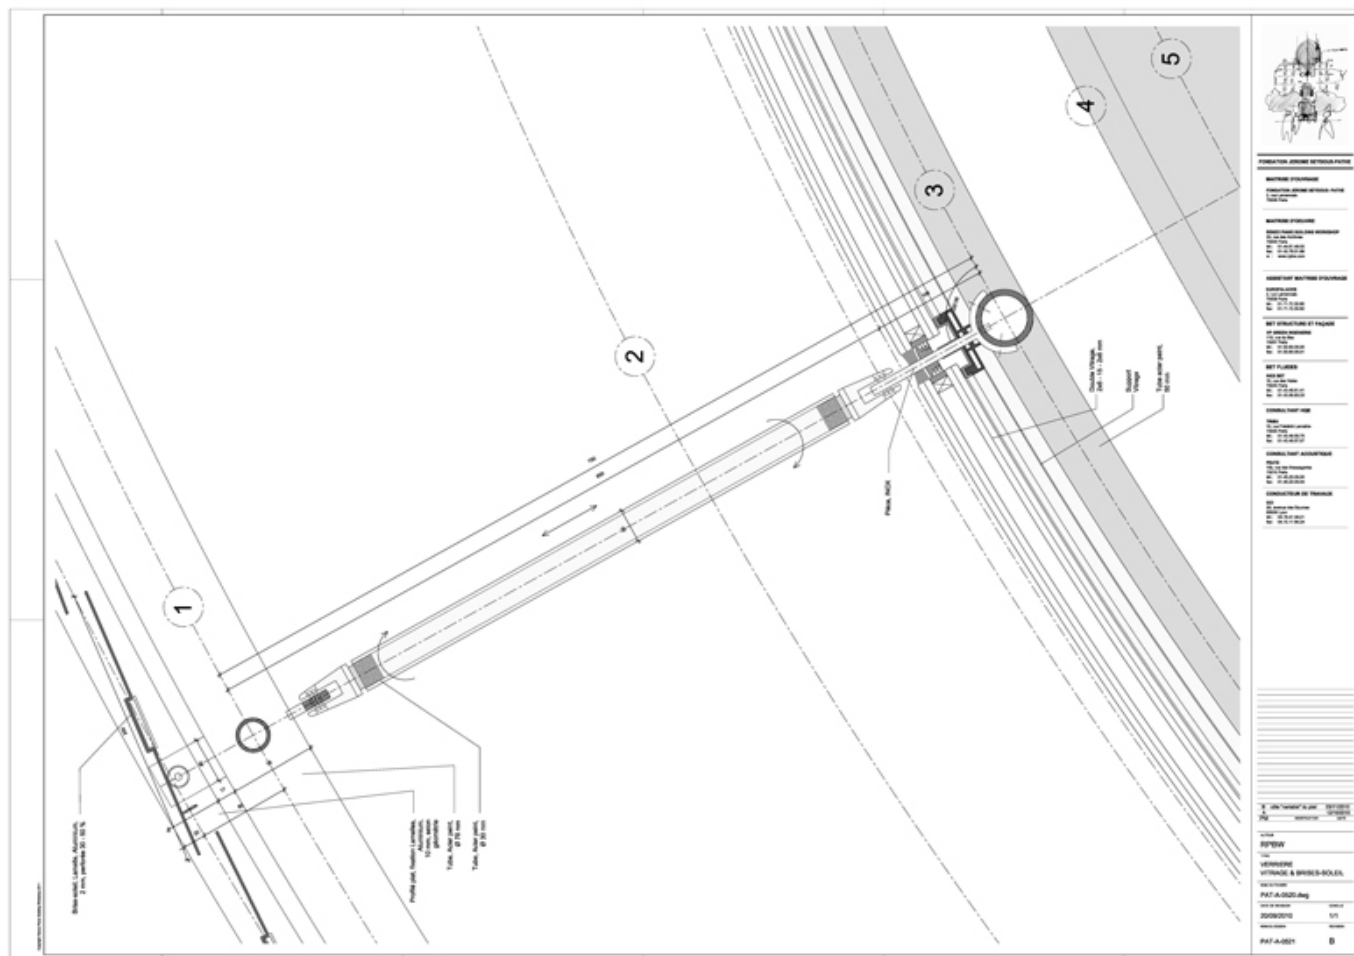


Title	Glass - Glazing & Brises soleil
Scale	1:1
Date	2010/11/03
Drawing number	PAT-A-0521
Drawing code	PAT_DW_040
Author	Renzo Piano Building Workshop
Copyright	Renzo Piano Building Workshop

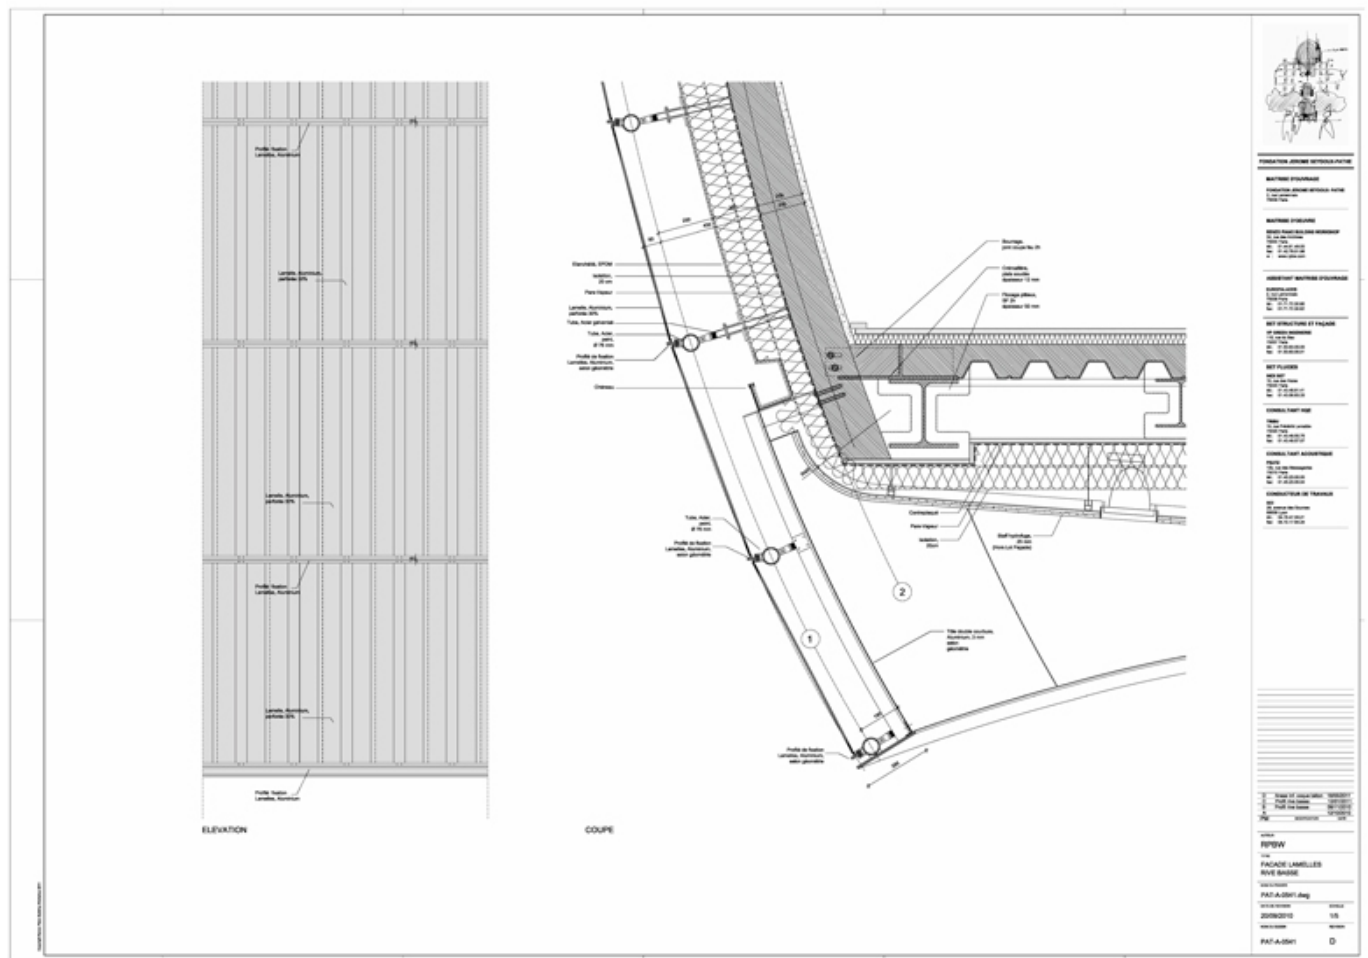


Title	Facade panels - Lower edge
Scale	1:5
Date	2010/11/03
Drawing number	PAT-A-0541
Drawing code	PAT_DW_052
Author	Renzo Piano Building Workshop
Copyright	Renzo Piano Building Workshop

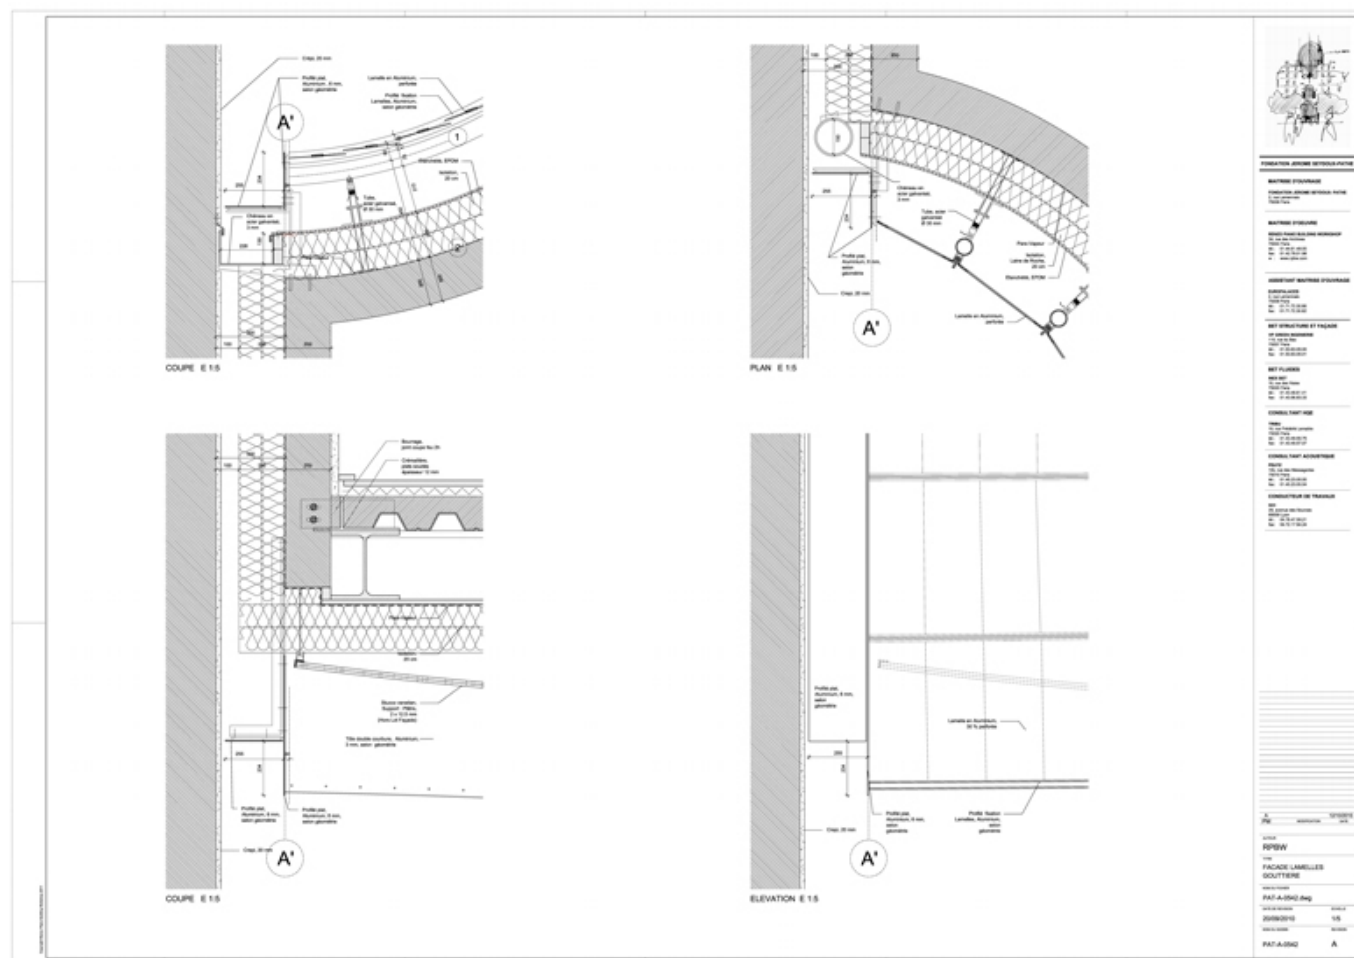


Title	Facade panels - Gutter
Scale	1:1 - 1:5
Date	2010/11/03
Drawing number	PAT-A-0542
Drawing code	PAT_DW_053
Author	Renzo Piano Building Workshop
Copyright	Renzo Piano Building Workshop

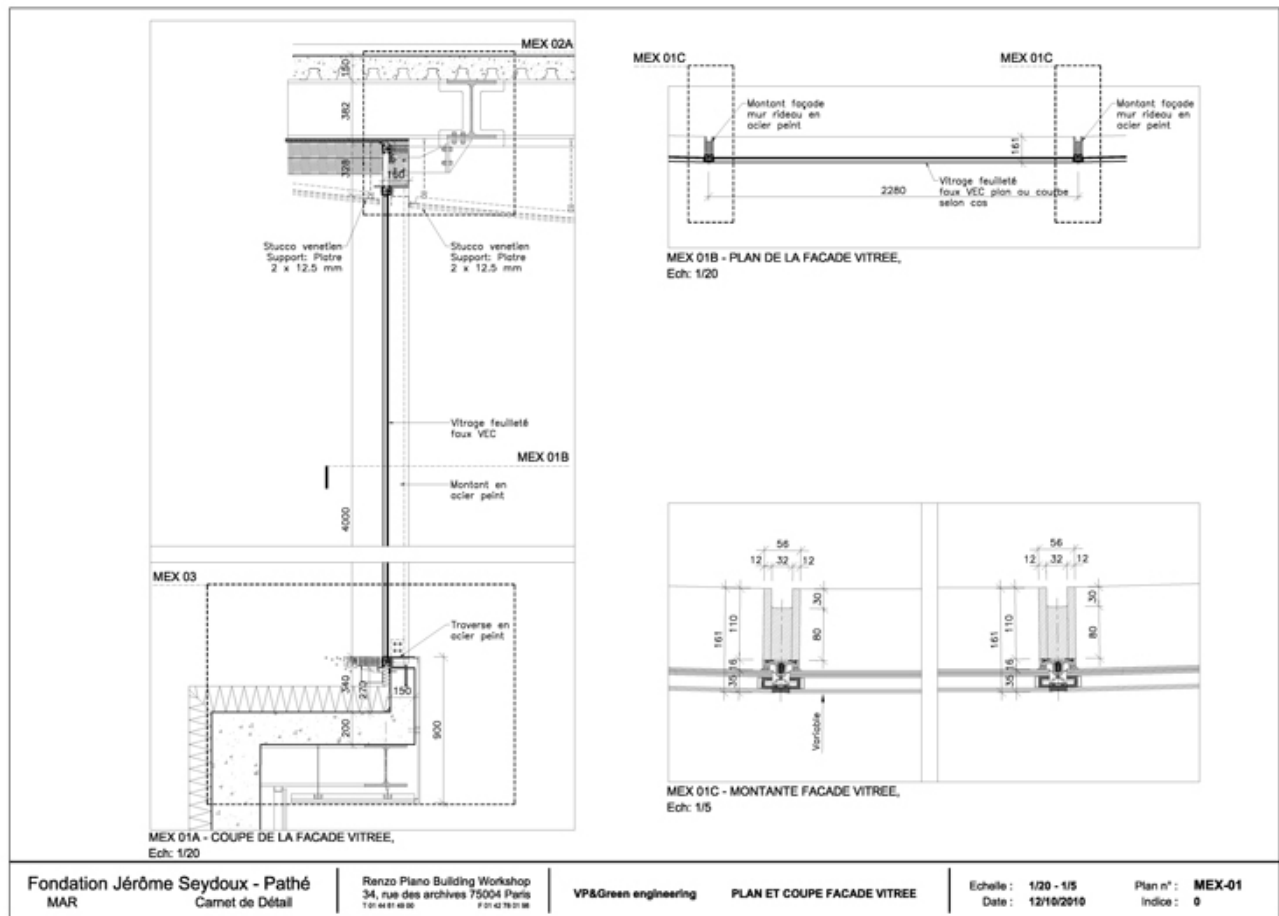


Title	Glass facade - plan and section
Scale	1:20
Date	2010/10/12
Drawing number	MEX-01
Drawing code	PAT_DW_103
Author	V&P Green
Copyright	V&P Green

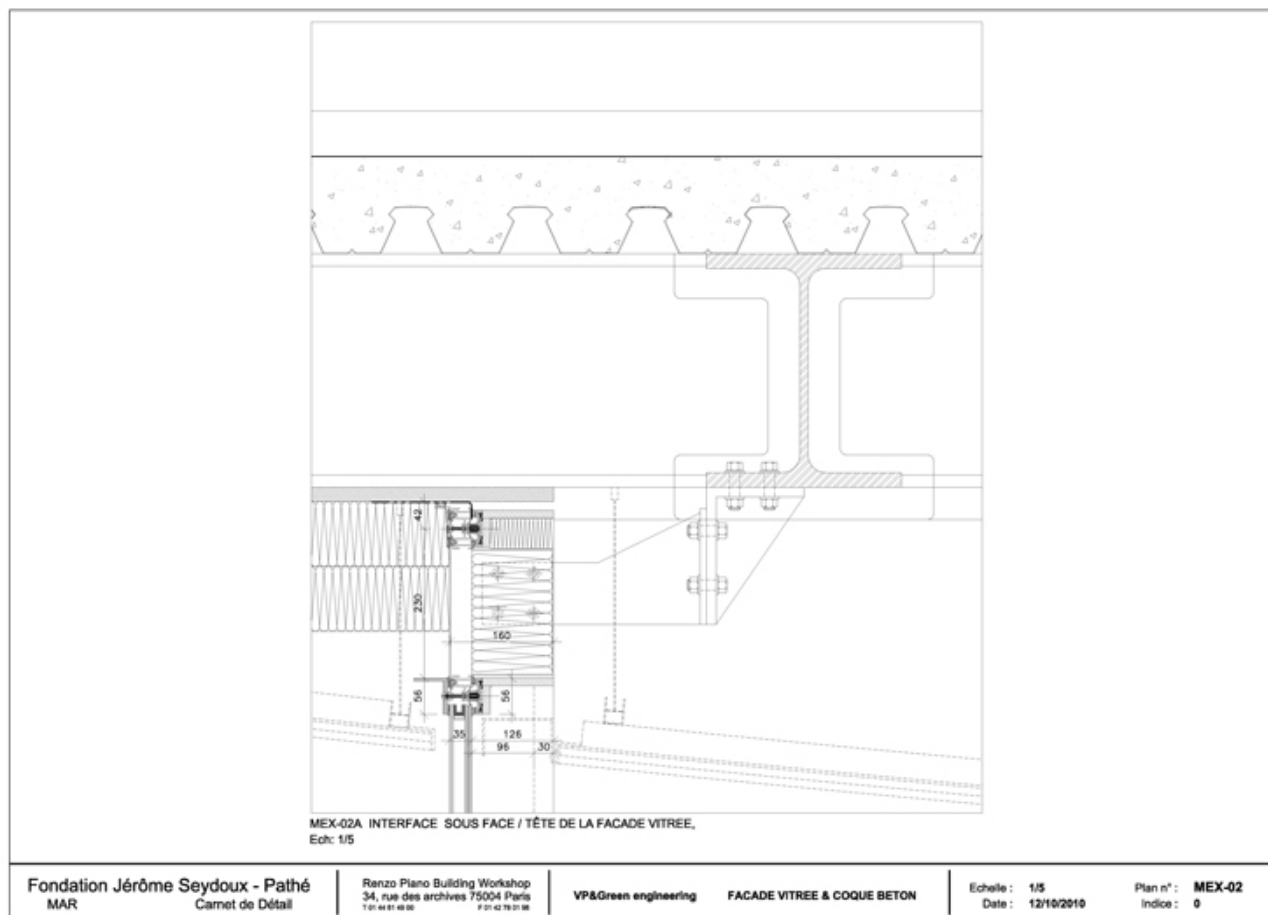

Title	Glass facade & concrete shell
Scale	1:5
Date	2010/10/12
Drawing number	MEX-02
Drawing code	PAT_DW_104
Author	V&P Green
Copyright	V&P Green

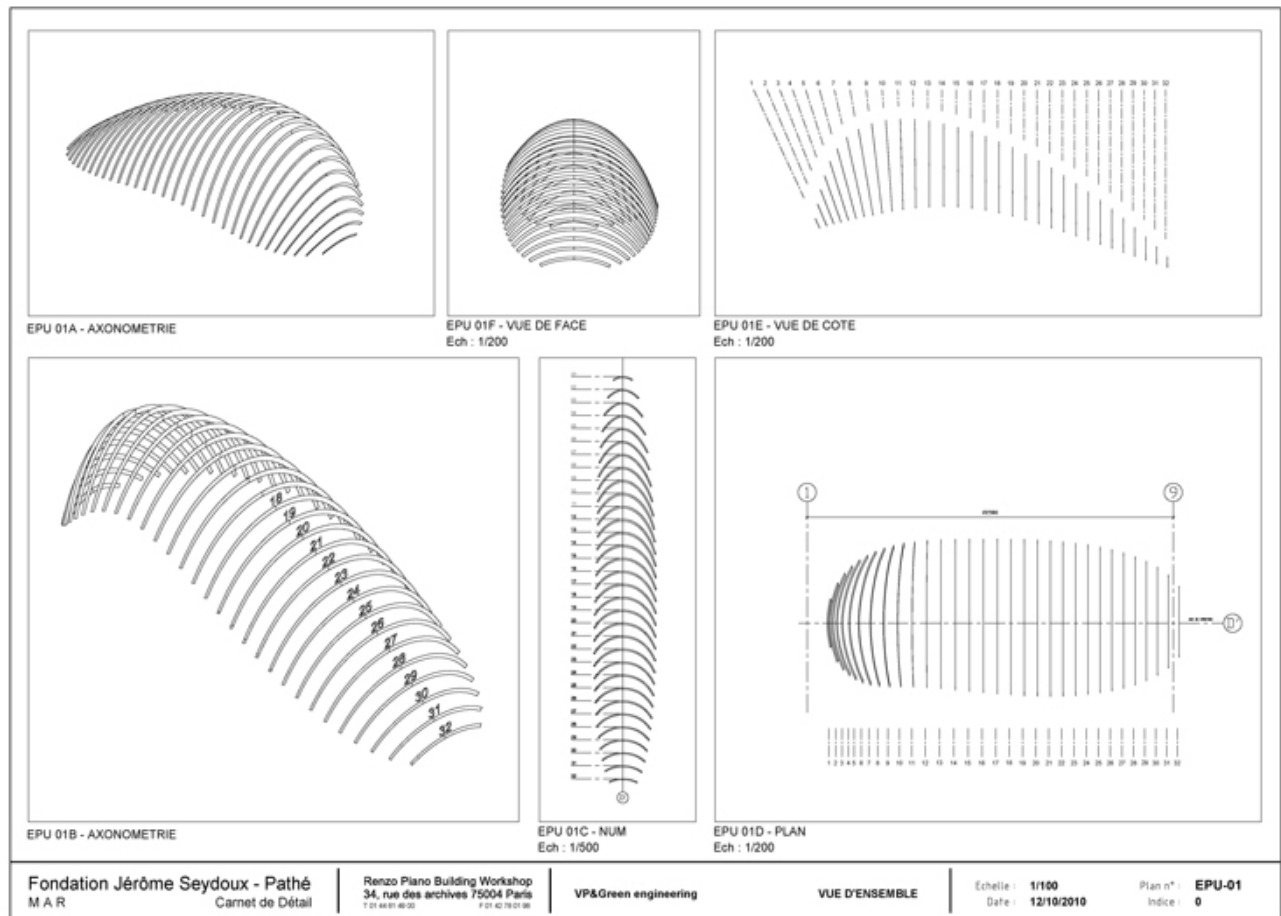

Title	Overviews
Scale	1:100
Date	2010/10/12
Drawing number	EPU-01
Drawing code	PAT_DW_110
Author	V&P Green
Copyright	V&P Green

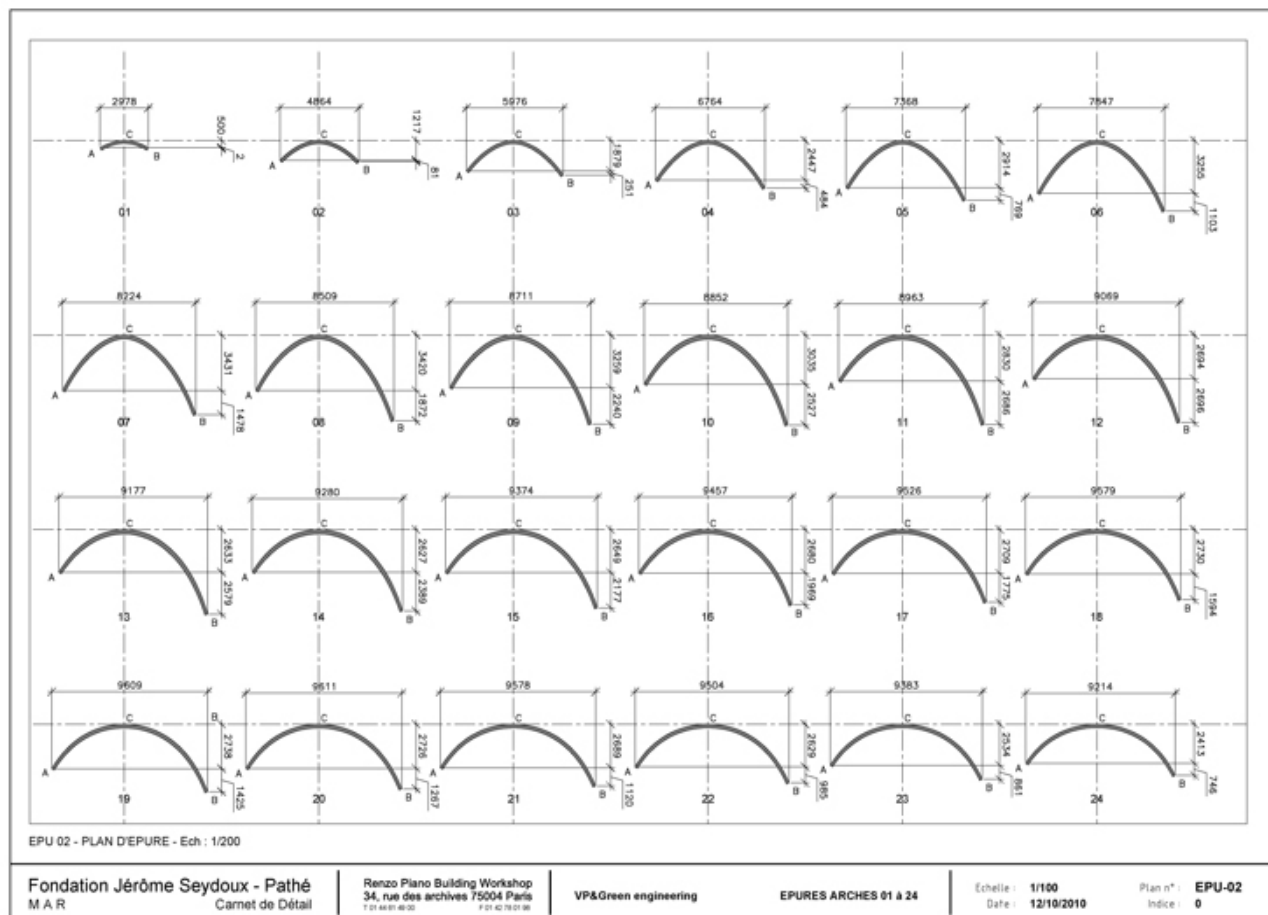

Title Arches diagram 01 to 24

Scale 1:100


Date 2010/10/12

Drawing number EPU-02

Drawing code PAT_DW_111

Author V&P Green

Copyright V&P Green

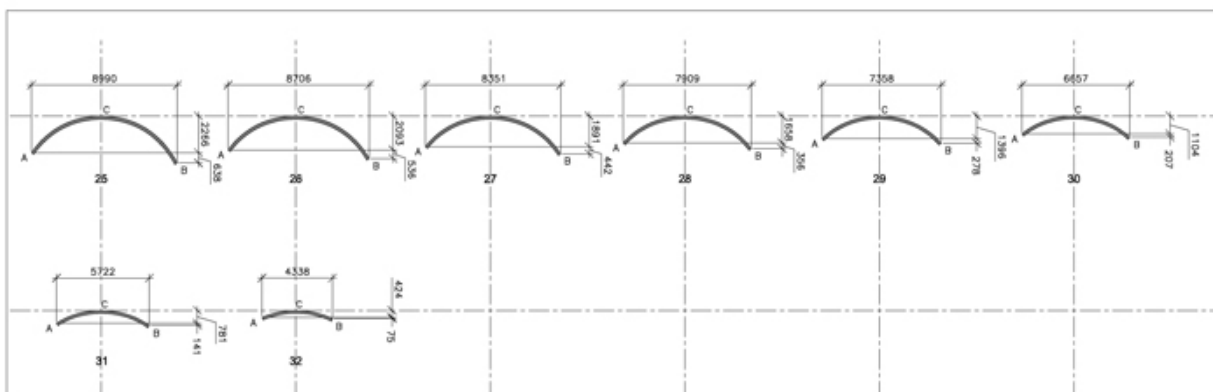

EPU 03A - PLAN D'EPURE - Ech : 1/200

HAUTEUR POUTRE	FAITAGE	
	PIED ARCH	C
A = B		
01	170 mm	180 mm
02	170 mm	190 mm
03	170 mm	200 mm
04	170 mm	210 mm
05	170 mm	220 mm
06	170 mm	230 mm
07	170 mm	240 mm
08	170 mm	250 mm
09	170 mm	260 mm
10	170 mm	270 mm
11	170 mm	280 mm
12	170 mm	275 mm
13	170 mm	270 mm
14	170 mm	265 mm
15	170 mm	260 mm
16	170 mm	255 mm
17	170 mm	250 mm
18	170 mm	245 mm
19	170 mm	240 mm
20	170 mm	235 mm
21	170 mm	230 mm
22	170 mm	225 mm
23	170 mm	220 mm
24	170 mm	215 mm
25	170 mm	210 mm
26	170 mm	205 mm
27	170 mm	200 mm
28	170 mm	195 mm
29	170 mm	190 mm
30	170 mm	185 mm
31	170 mm	180 mm
32	170 mm	170 mm

EPU 03B - TABLEAU DE REFERENCE

Fondation Jérôme Seydoux - Pathé
M A R Carnet de DétailRenzo Piano Building Workshop
34, rue des archives 75004 Paris
T 01 44 91 40 00 F 01 42 79 01 88

VP&Green engineering

EPURES ARCHES 25 à 32 + TABLEAU

Echelle : 1/100
Date : 12/10/2010Plan n° : EPU-03
Indice : 0

Title Arches diagram 25 to 32

Scale 1:100


Date 2010/10/12

Drawing number EPU-03

Drawing code PAT_DW_112

Author V&P Green


Copyright V&P Green

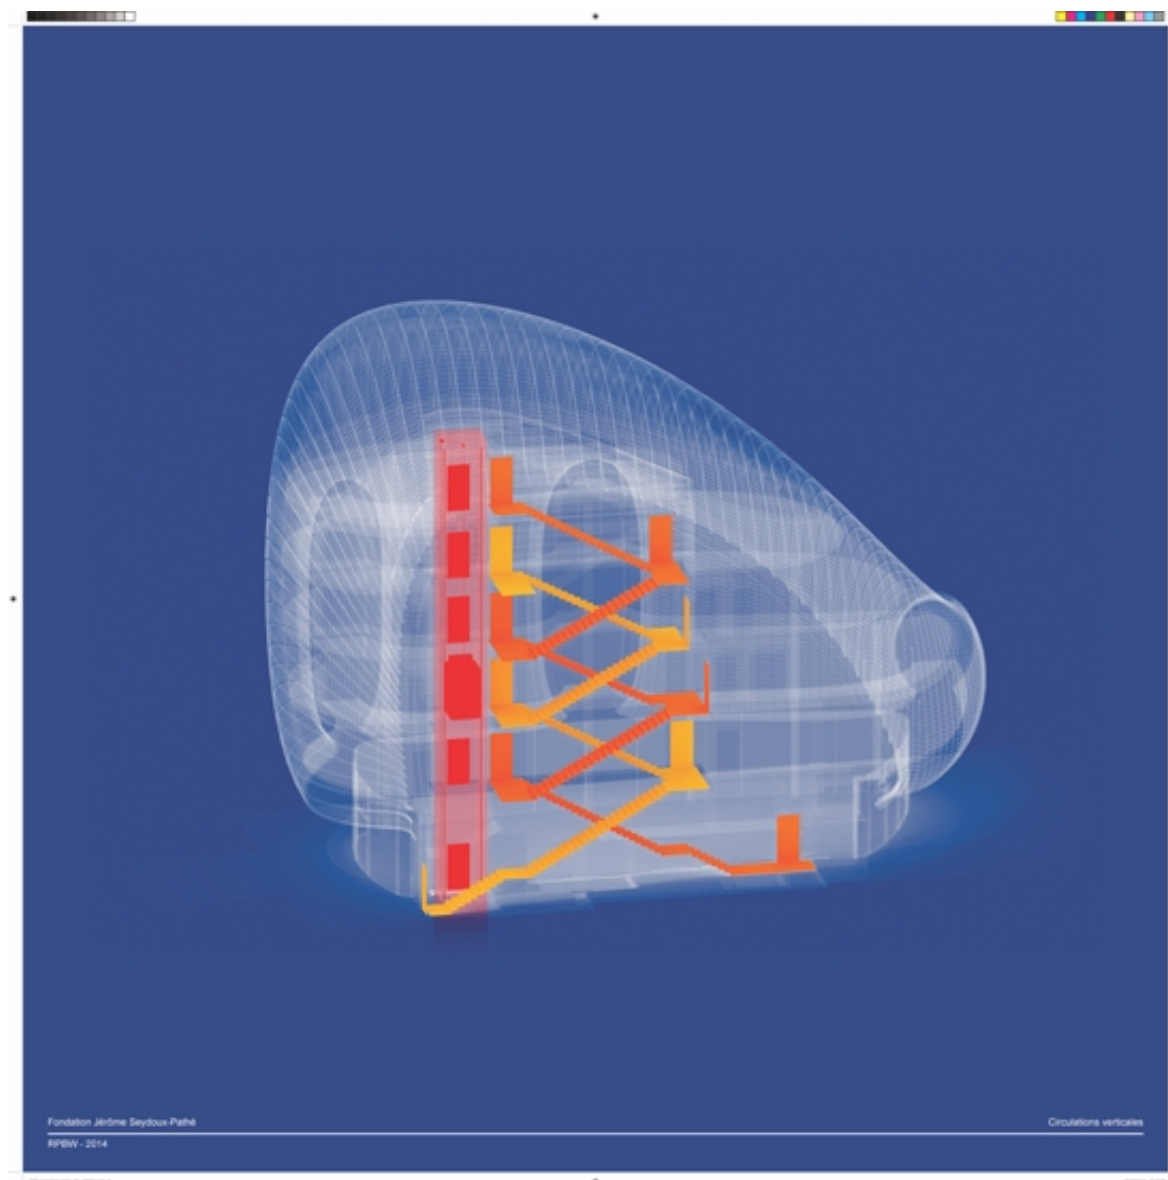


Title	Vertical circulation
Scale	-
Date	2014/09/01
Drawing number	-
Drawing code	PAT_DW_183
Author	Renzo Piano Building Workshop

Copyright

Renzo Piano Building Workshop

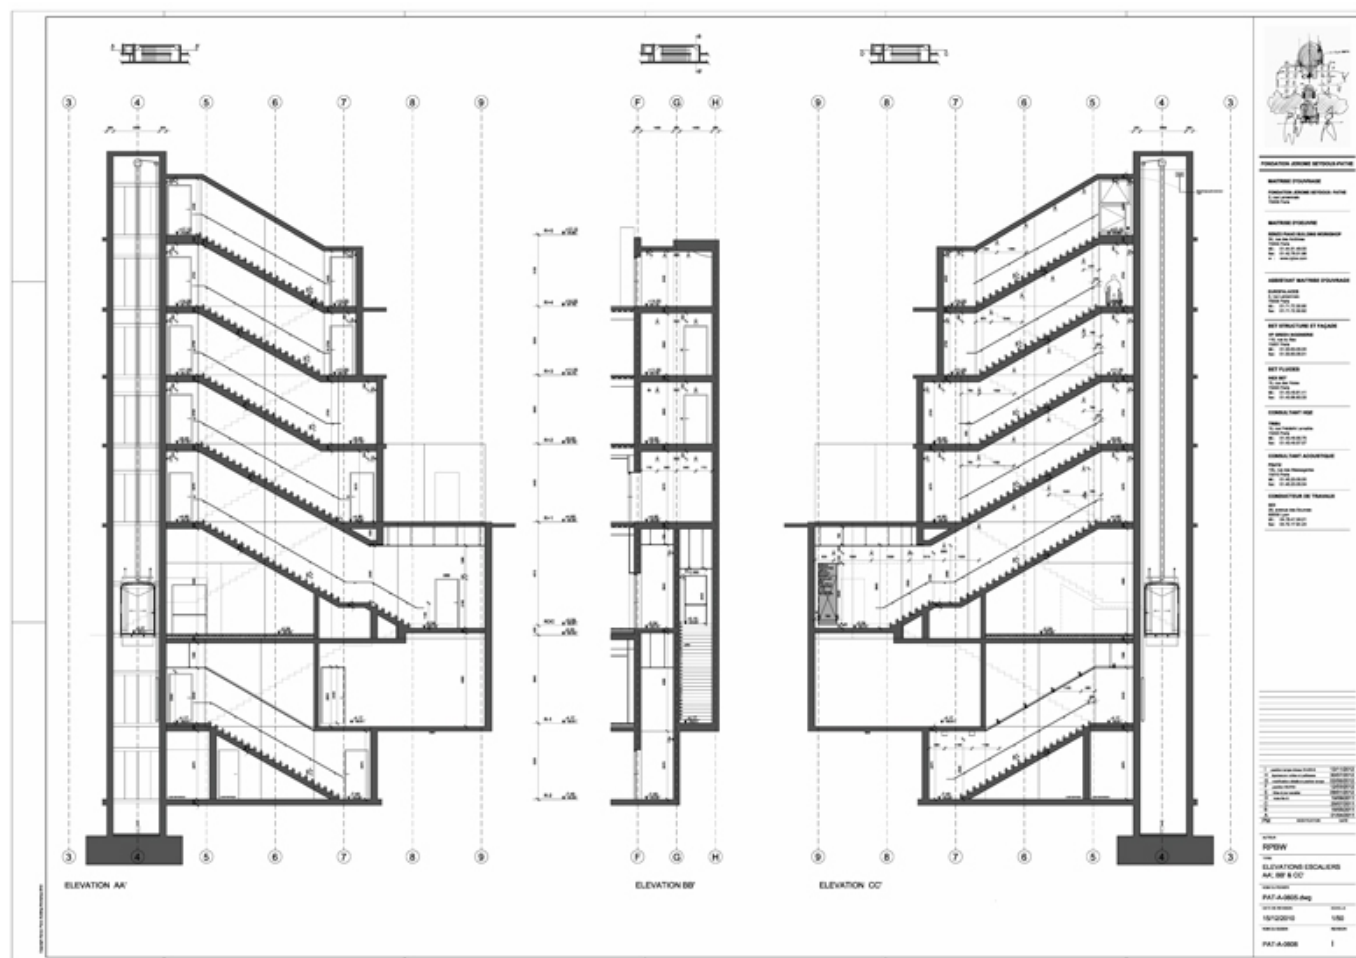

Title	Stairs elevations AA', BB' & CC'
Scale	1:50
Date	2012/11/13
Drawing number	PAT-A-0606
Drawing code	PAT_DW_122
Author	Renzo Piano Building Workshop
Copyright	Renzo Piano Building Workshop

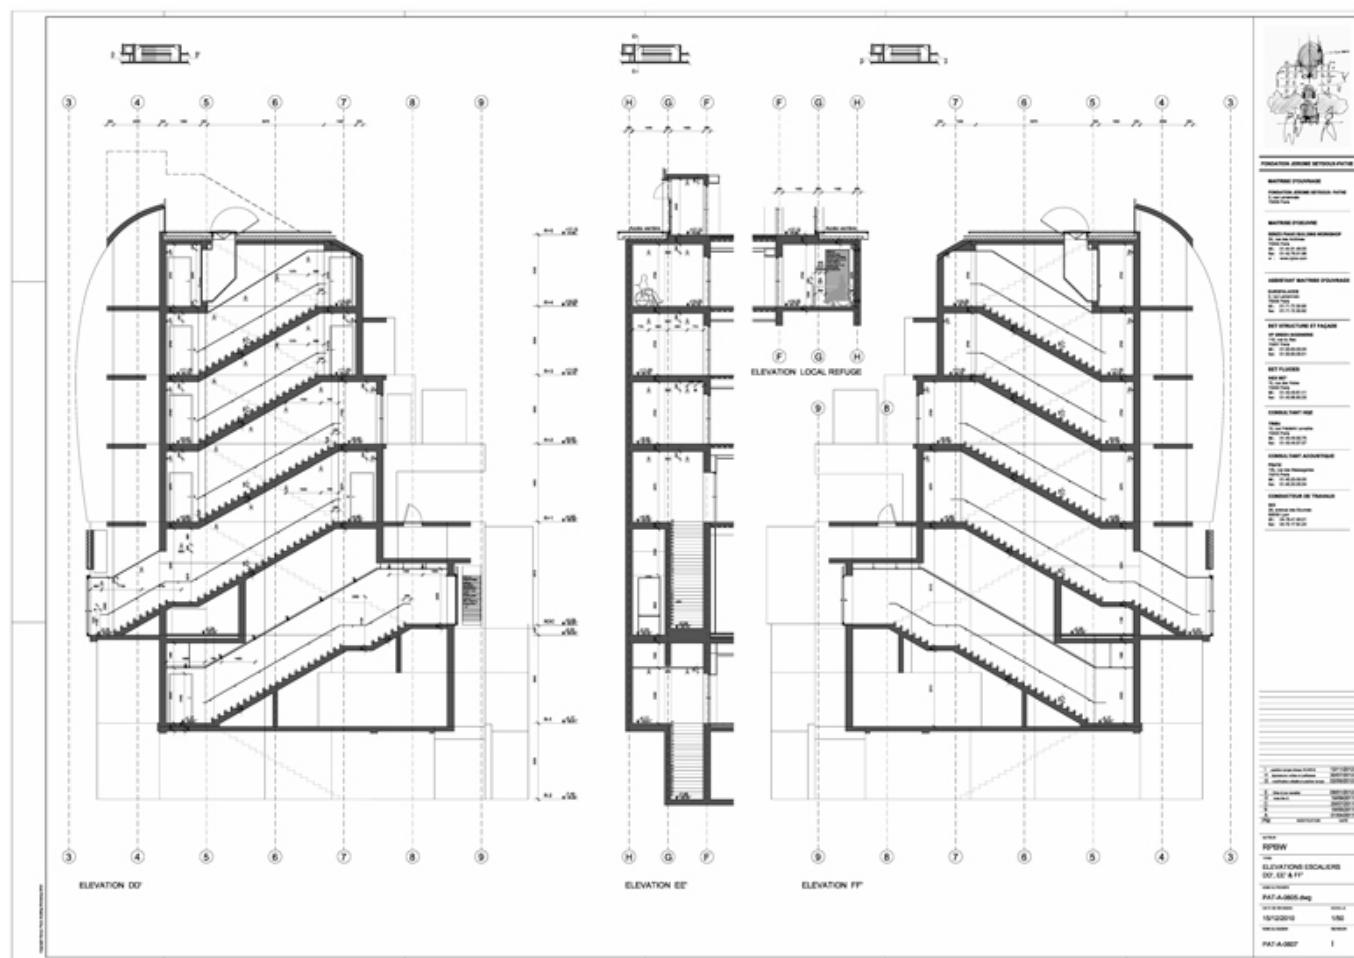


Title	Stairs Elevations DD', EE' & FF'
Scale	1:50
Date	2012/11/13
Drawing number	PAT-A-0607
Drawing code	PAT_DW_123
Author	Renzo Piano Building Workshop
Copyright	Renzo Piano Building Workshop


Modelli



Title	Presentation Panel: comparison existing and new model.
Date	2008/06
Model Code	PAT_MD_037
Scale	N/A
Model Author	RPBW

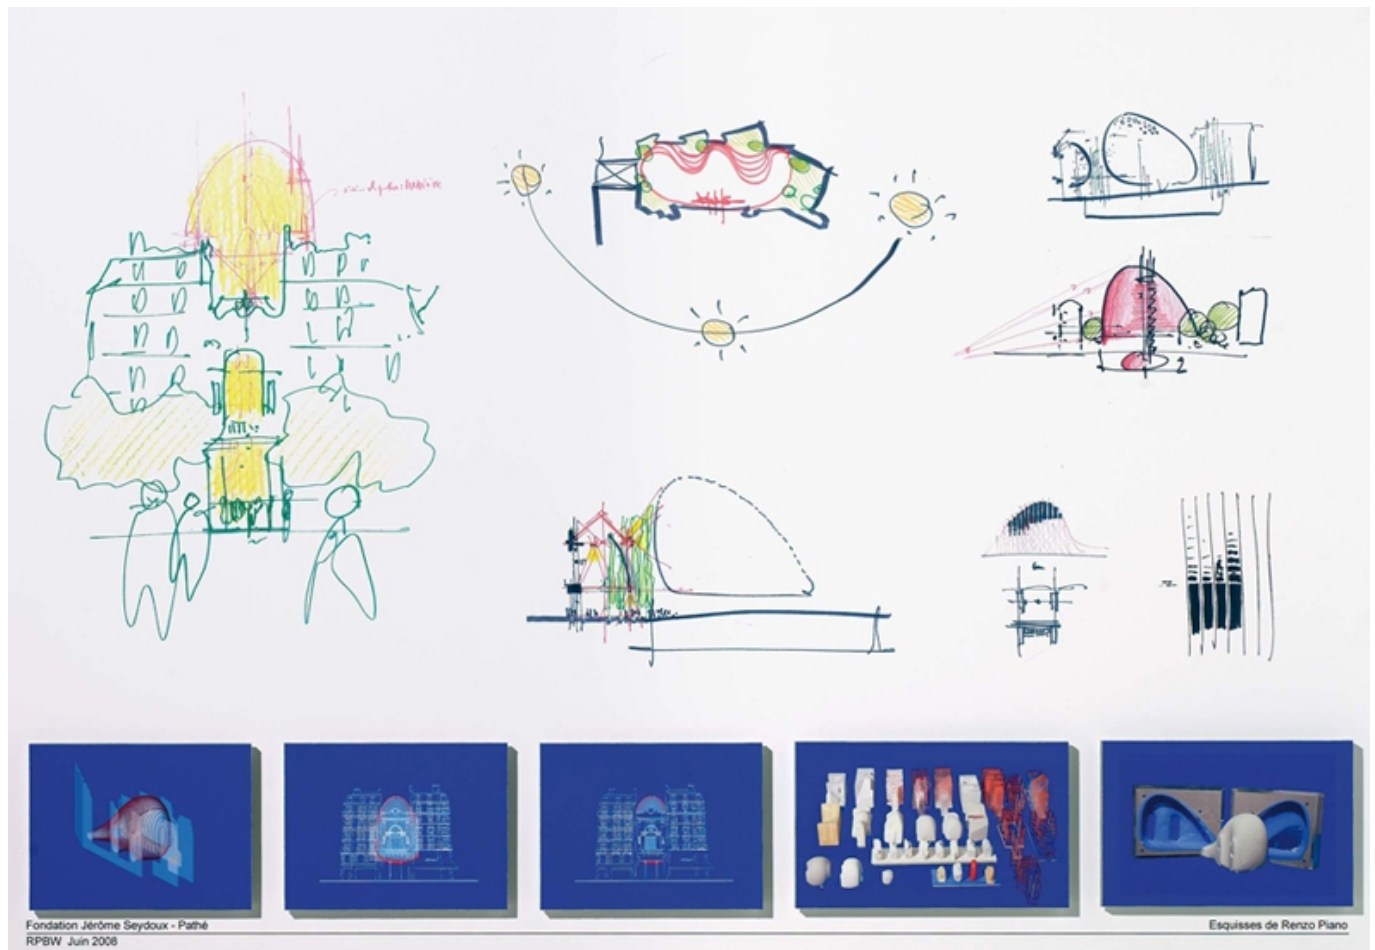

Title	Presentation Panel: sketches and form study.
Date	2008/06/01
Model Code	PAT_MD_038
Scale	N/A
Model Author	RPBW

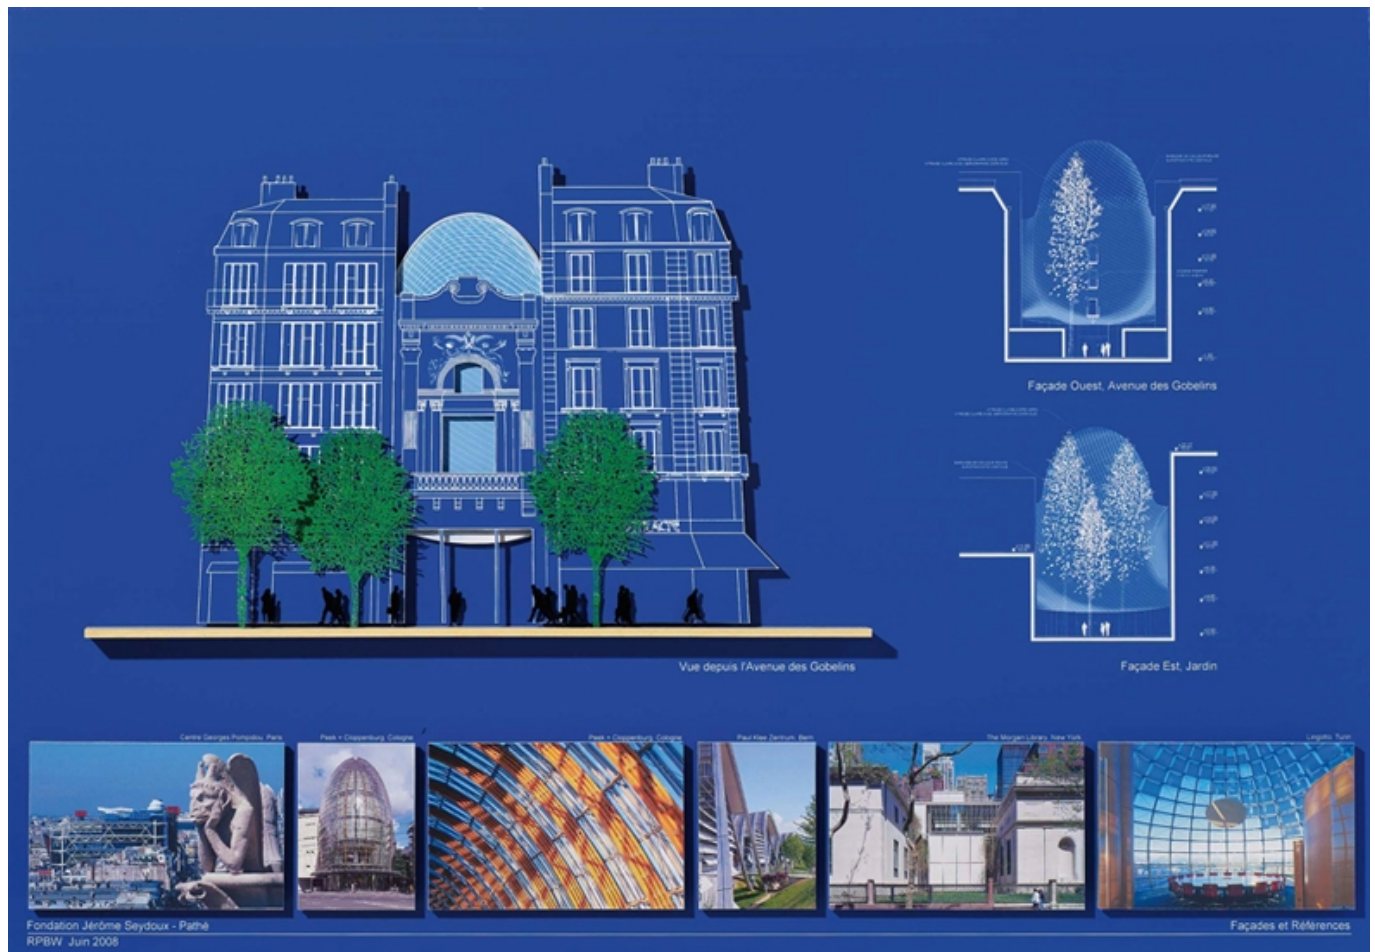

Title	Presentation Panel: elevations and references.
Date	2008/06/01
Model Code	PAT_MD_039
Scale	N/A
Model Author	RPBW



Title	Bas-relief section on "Level Ground Floor+5"
Date	2008/10
Model Code	PAT_MD_040
Scale	1:20
Model Author	RPBW



Title	Form study model and base with context
Date	2013/11/28
Model Code	PAT_MD_042
Scale	1:200
Model Author	RPBW




Title	Study form of phase 1 added to the base with the existing buildings
Date	2006/09
Model Code	PAT_MD_067
Scale	1:500
Model Author	RPBW



Title	Form study model separated from the site model
Date	2007/06
Model Code	PAT_MD_042
Scale	1:200
Model Author	RPBW



Title	Shell study model. Copy for the "Fondation Pathé".
Date	2009/02/06
Model Code	PAT_MD_060
Scale	1:200
Model Author	RPBW

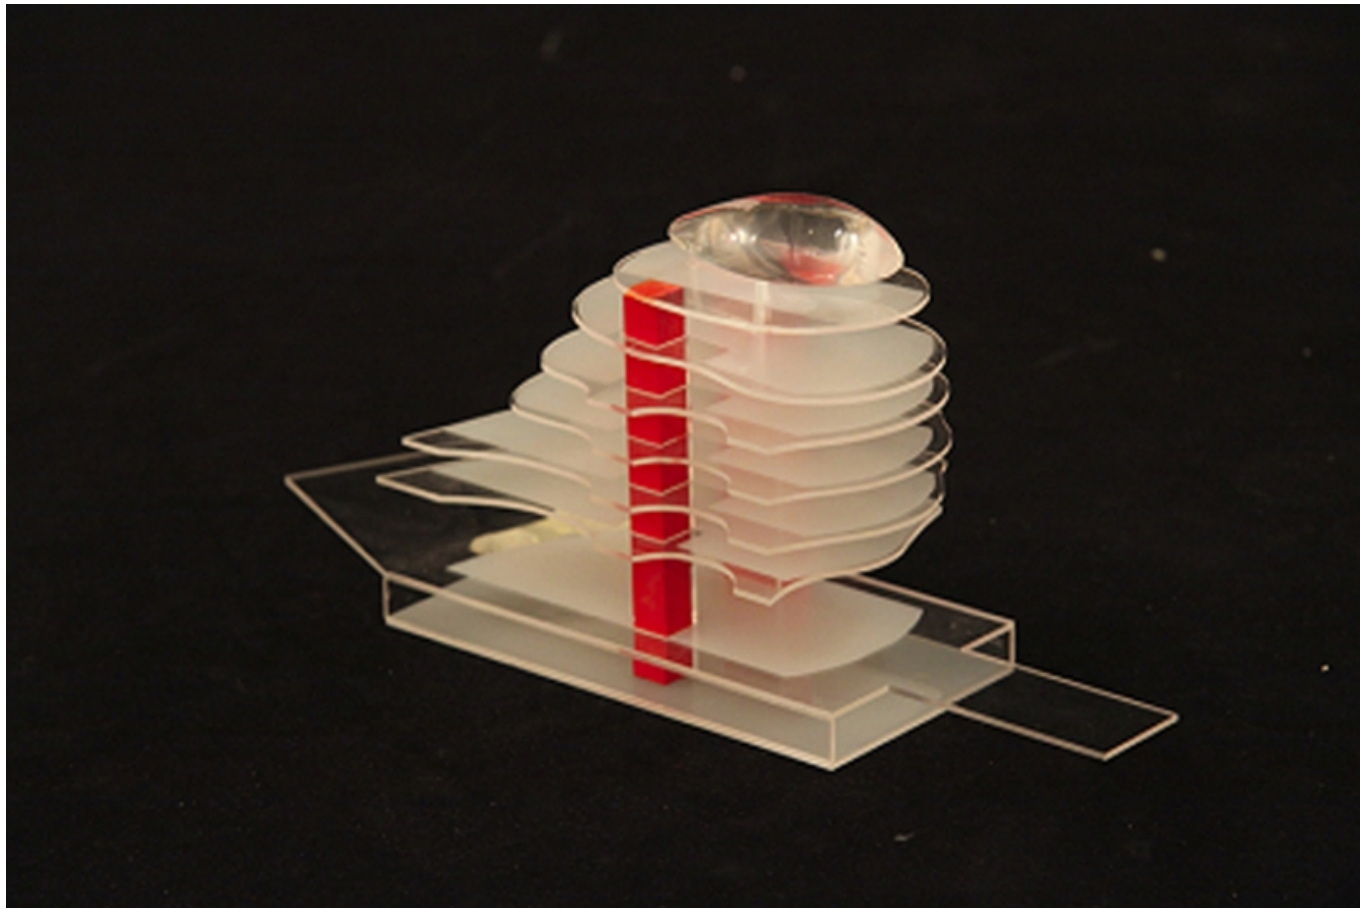


Title	Form study model
Date	2006/12
Model Code	PAT_MD_010
Scale	1:200
Model Author	RPBW



Title	Project and near buildings
Date	2009/02
Model Code	PAT_MD_065
Scale	1:100
Model Author	RPBW



Title	Concept design model of Levels "Ground Floor+4" and "Ground Floor+5"
Date	2009/03
Model Code	PAT_MD_056
Scale	1:50
Model Author	RPBW

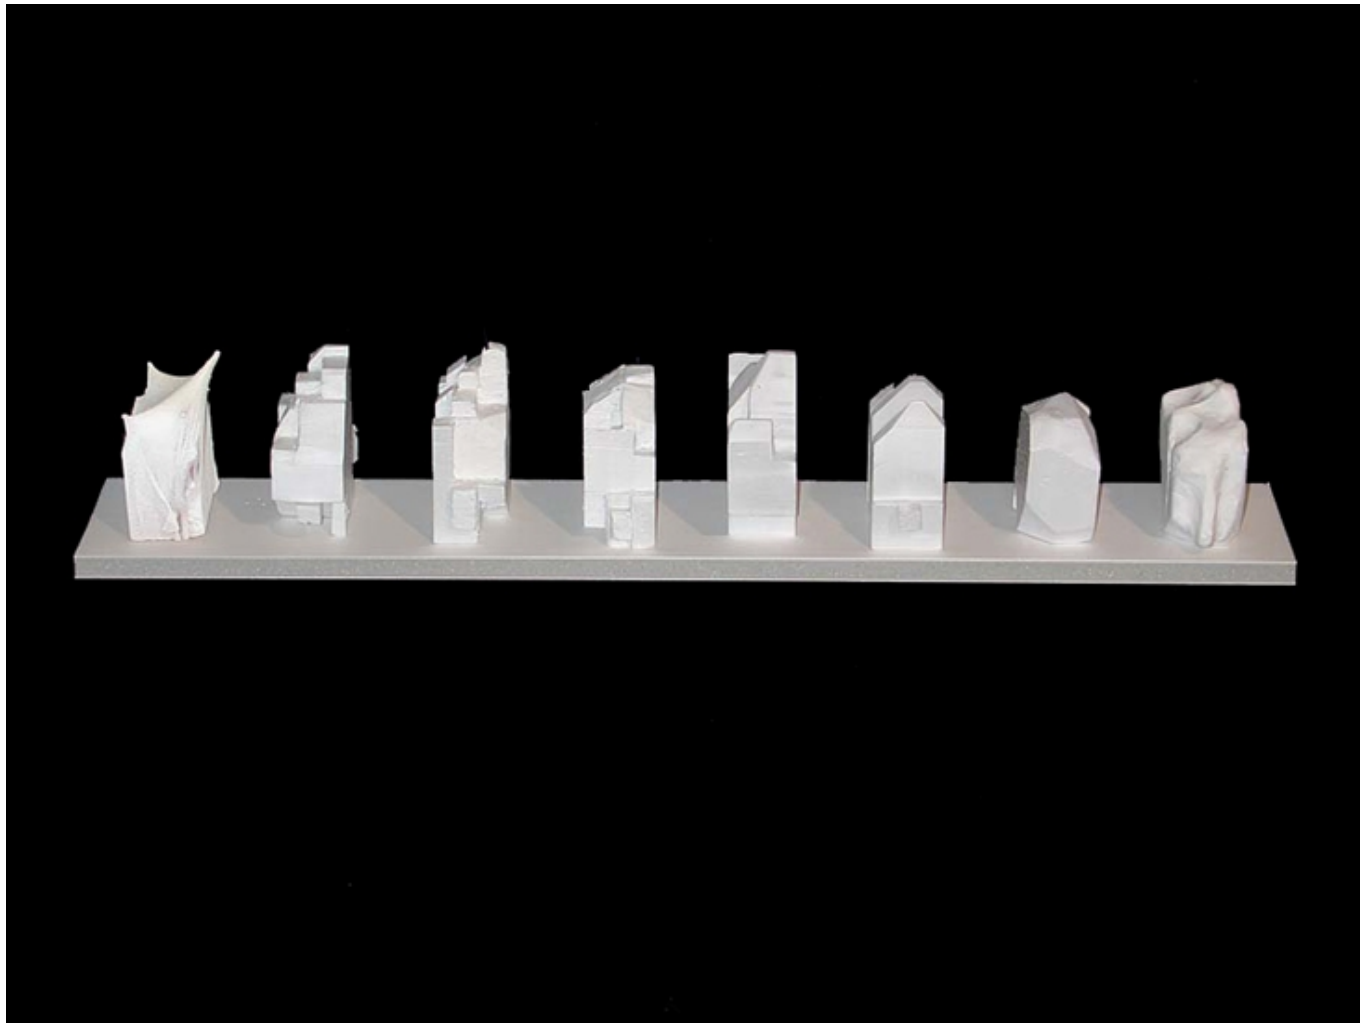

Title	Form study models
Date	2006/12
Model Code	PAT_MD_007
Scale	1:300
Model Author	RPBW

