

Nasher Sculpture Center



According to the customer's requests, the museum had to be a quiet place – an oasis amid the local skyscrapers. The project's aim was therefore to create a museum-garden that would astound the city from a sociological and anthropological standpoint (as if an archaeological find were to have suddenly been uncovered in the heart of a modern metropolis).

Dati Progetto

Design	1999 - 2001
Construction	2001 - 2003
Site area	9.000 m2
Total floor area	5.342 m2
Garden area	6.677 m2
Height	7,3 m
Floors	1 + 1 basement
Auditorium	200 seats indoor 120 seats outdoor

Credits

Client	The Nasher Foundation
Architect	Renzo Piano Building Workshop, architects
Consultants	Peter Walker & Partners (landscape architect); Ove Arup & Partners (structure and services); Interloop A/D (consulting architect); Beck Architecture (local consulting architect). General Contractor: HCBeck

Immagini



Subject	Building - view from Flora street
Date	(2003)
Image code	Dal__232
Author	Denancé, Michel
Copyright	Denancé, Michel



Subject	Built- view from Flora street
Date	2003/10
Image code	Dal__109
Author	Denancé, Michel
Copyright	Denancé, Michel



Subject	Built - The galleries towards the garden
Date	(2003)
Image code	Dal__257
Author	Hursley, Timothy
Copyright	Nasher Sculpture Center



Subject	Built - Exterior view by night
Date	(2003)
Image code	Dal__235
Author	Denancé, Michel
Copyright	Denancé, Michel



Subject	Built - Outdoor auditorium
Date	2003/10
Image code	Dal__105
Author	Denancé, Michel
Copyright	Denancé, Michel



Subject	Built - Auditorium entrance
Date	(2003)
Image code	Dal__227
Author	Denancé, Michel
Copyright	Denancé, Michel



Subject	The sculpture garden
Date	(2003)
Image code	Dal__245
Author	Denancé, Michel
Copyright	Denancé, Michel



Subject	The stretch of water in the garden
Date	(2003)
Image code	Dal__258
Author	Hursley, Timothy
Copyright	Nasher Sculpture Center



Subject	View across entrance lobby towards the galleries
Date	2003/10
Image code	Dal__108
Author	Denancé, Michel
Copyright	Denancé, Michel



Subject	Interior view of the gallery
Date	2003/10
Image code	Dal__116
Author	Denancé, Michel
Copyright	Denancé, Michel



Subject	Interior view of the gallery towards the garden
Date	2003/10
Image code	Dal__118
Author	Denancé, Michel
Copyright	Denancé, Michel



Subject	Internal view of the gallery towards Flora street
Date	2003/10
Image code	Dal__214
Author	Denancé, Michel
Copyright	Denancé, Michel



Subject	Interior view of the galleries
Date	2003/10
Image code	Dal__249
Author	Denancé, Michel
Copyright	Denancé, Michel



Subject	Detail of the roof system
Date	(2003)
Image code	Dal__125
Author	Denancé, Michel
Copyright	Denancé, Michel



Subject	Detail of the roof system
Date	(2003)
Image code	Dal__138
Author	Denancé, Michel
Copyright	Denancé, Michel



Subject	Site photo
Date	(1999)
Image code	Dal_044
Author	-
Copyright	Renzo Piano Building Workshop



Subject	Building site general view
Date	2002/05
Image code	Dal__c067
Author	Hursley, Timothy
Copyright	Nasher Sculpture Center




Subject	Building site - roof structure
Date	(2001)
Image code	Dal__051
Author	Terpeluk, Brett
Copyright	Renzo Piano Building Workshop




Subject	Building site - roof structure
Date	2002/05
Image code	Dal__c069
Author	Hursley, Timothy
Copyright	Nasher Sculpture Center

Disegni

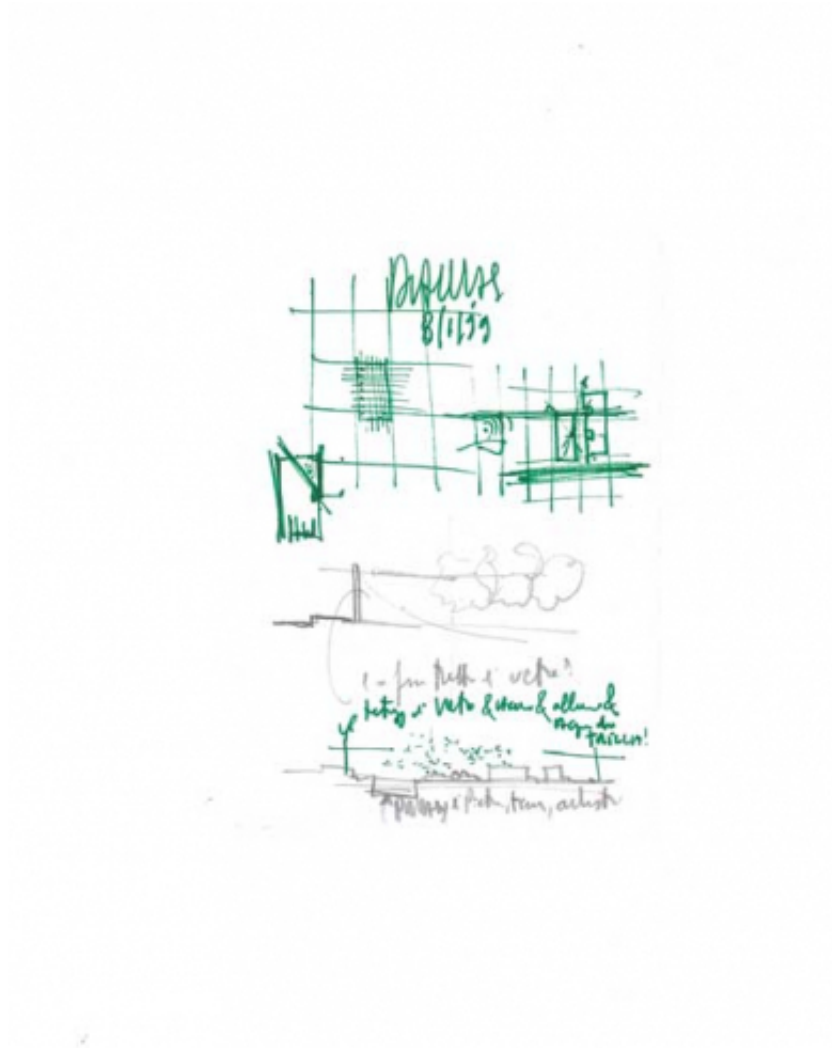

Subject	Materials - glass for the roof and stone for the walls
Scale	N/A
Size	A4
Date	1999/01
Drawing number	-


Drawing code	DAL-rp_007
Author	Renzo Piano
Copyright	Renzo Piano

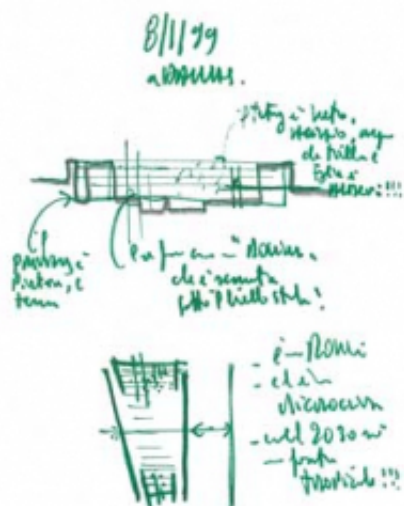

Subject	The project as a ruin below the street level
Scale	N/A
Size	A4
Date	1999/01
Drawing number	-
Drawing code	DAL-rp_013

Author	Renzo Piano
--------	-------------

Copyright	Renzo Piano
-----------	-------------

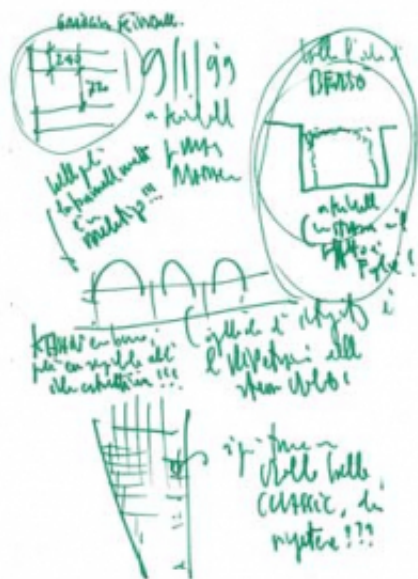

Subject	Considerations on the Kimbell Museum by Louis Kahn
Scale	N/A
Size	A4
Date	1999/01
Drawing number	-
Drawing code	DAL-rp_020

Author	Renzo Piano
--------	-------------


Copyright	Renzo Piano
-----------	-------------



Subject	Notes after visiting the Kimbell Art Museum
Scale	-
Size	A4
Date	1999/01/09
Drawing number	-
Drawing code	DAL-rp_023

Author	Renzo Piano
--------	-------------


Copyright	Renzo Piano
-----------	-------------

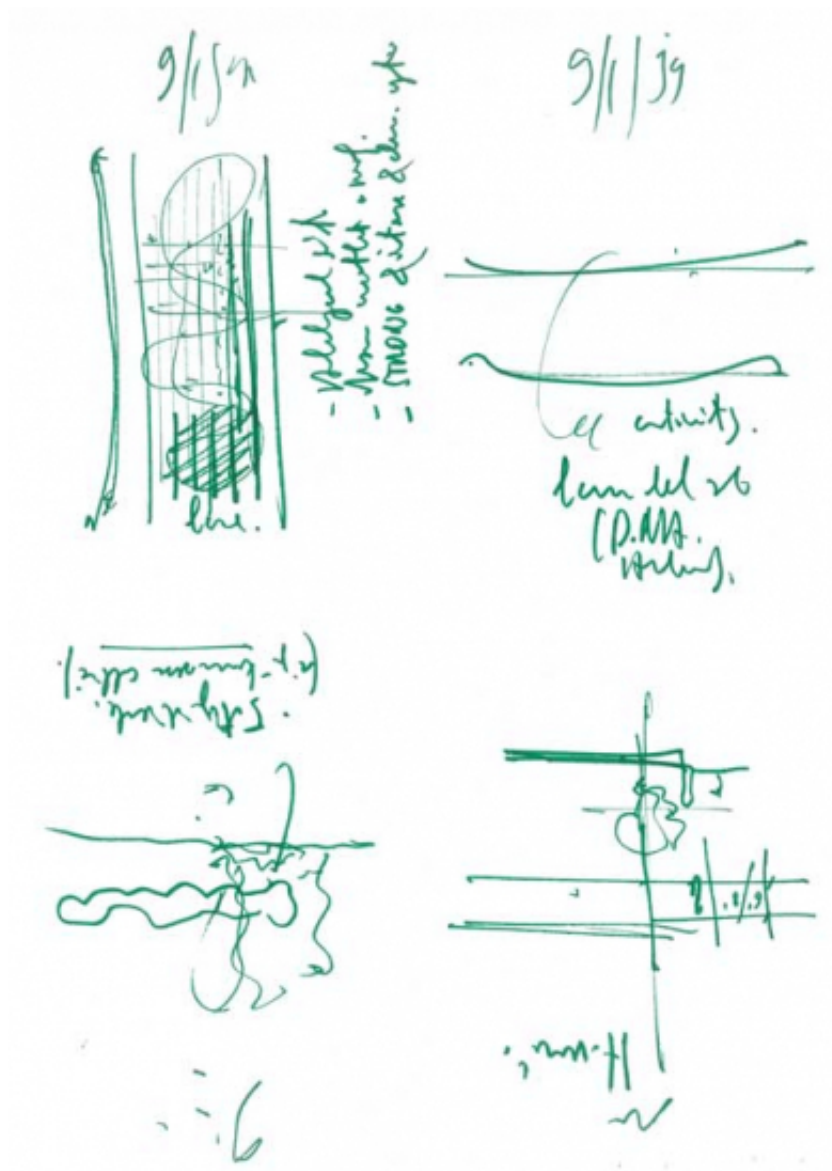


Subject	-
Scale	-
Size	A4
Date	1999/01/09
Drawing number	-
Drawing code	DAL-rp_024

Author	Renzo Piano
--------	-------------

Copyright	Renzo Piano
-----------	-------------

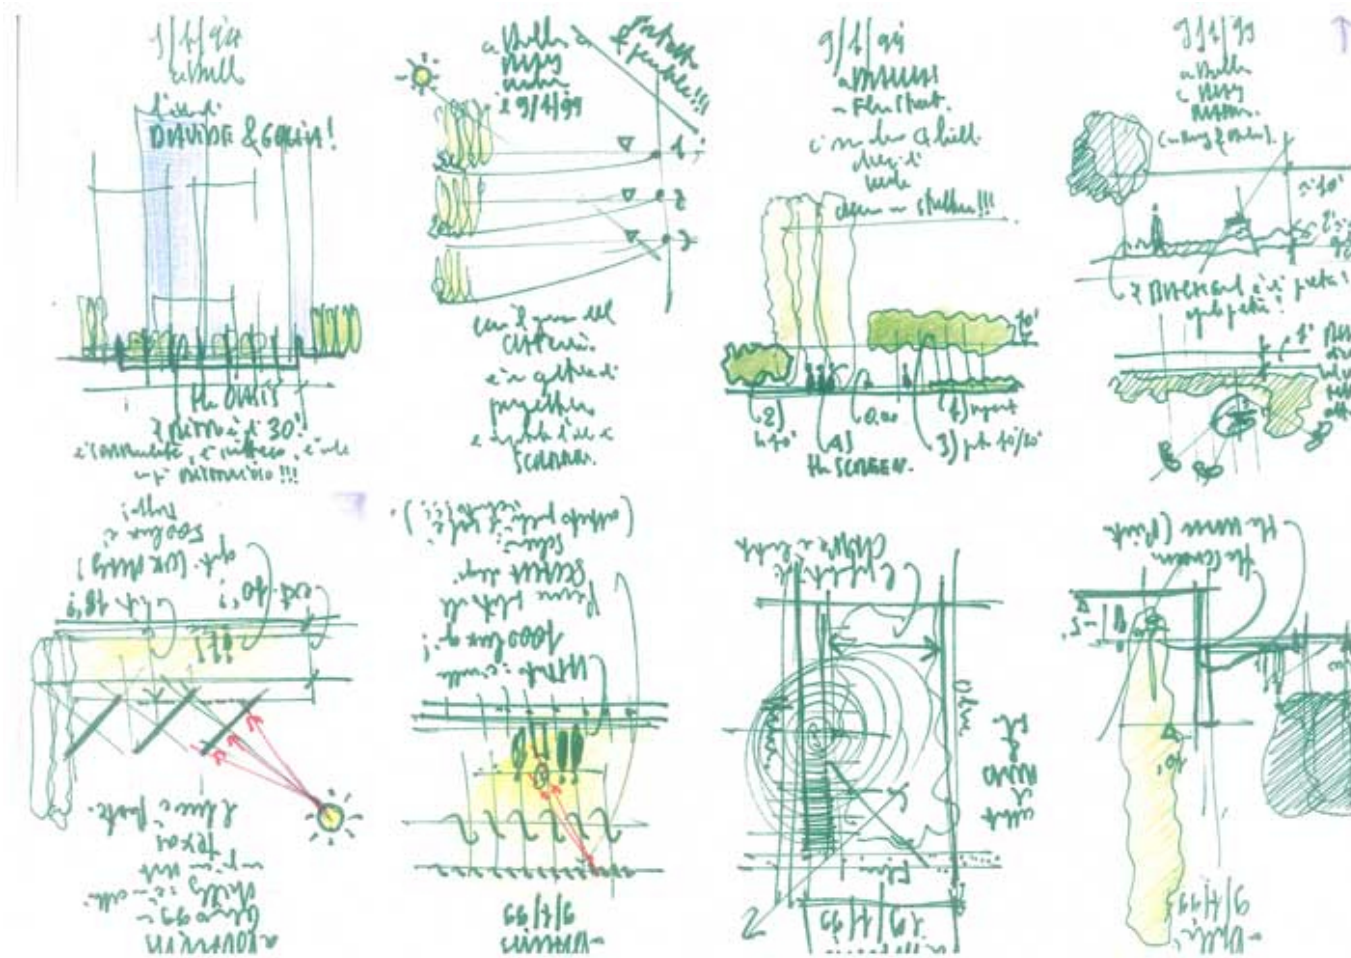


Subject	Consideration on the site and the light
Scale	N/A
Size	A4
Date	1999/01/09
Drawing number	-
Drawing code	DAL-rp_026
Author	Renzo Piano
Copyright	Renzo Piano

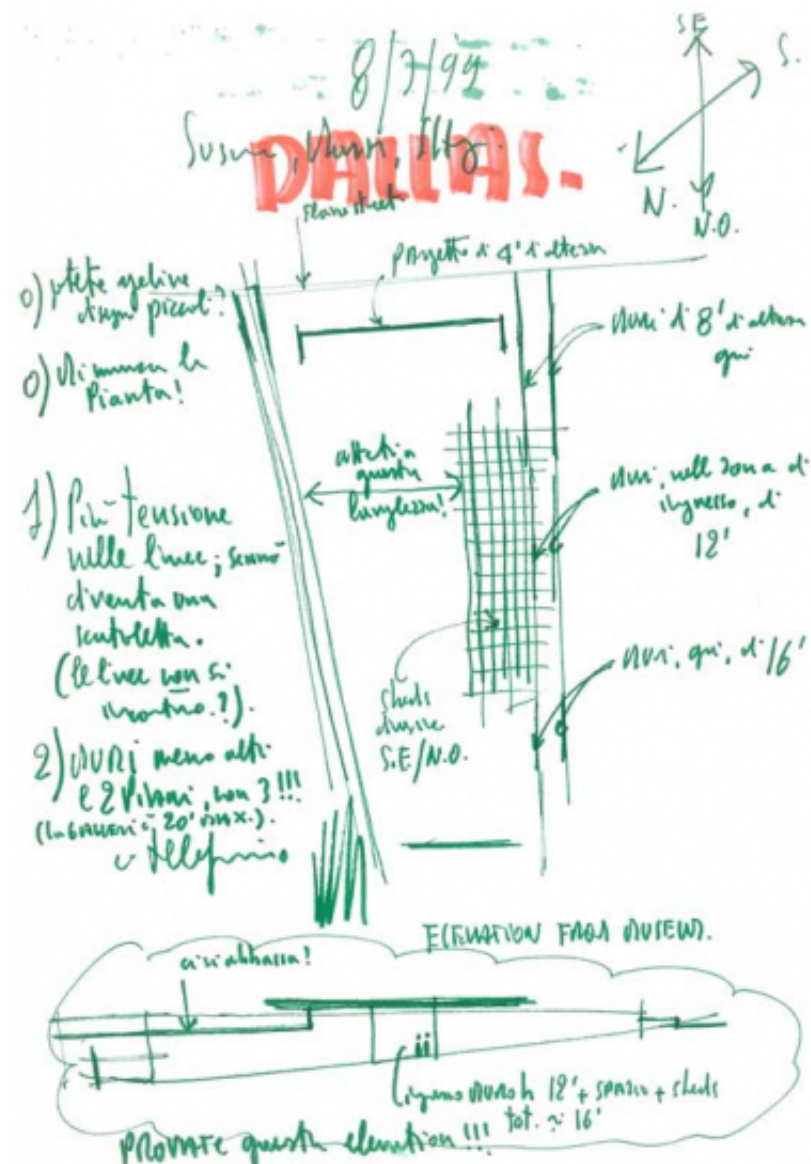


Subject	Tension fo the walls and the high of the museum
Scale	N/A
Size	A4
Date	1999/03/08
Drawing number	-
Drawing code	DAL-rp_059

Author	Renzo Piano
--------	-------------


Copyright	Renzo Piano
-----------	-------------

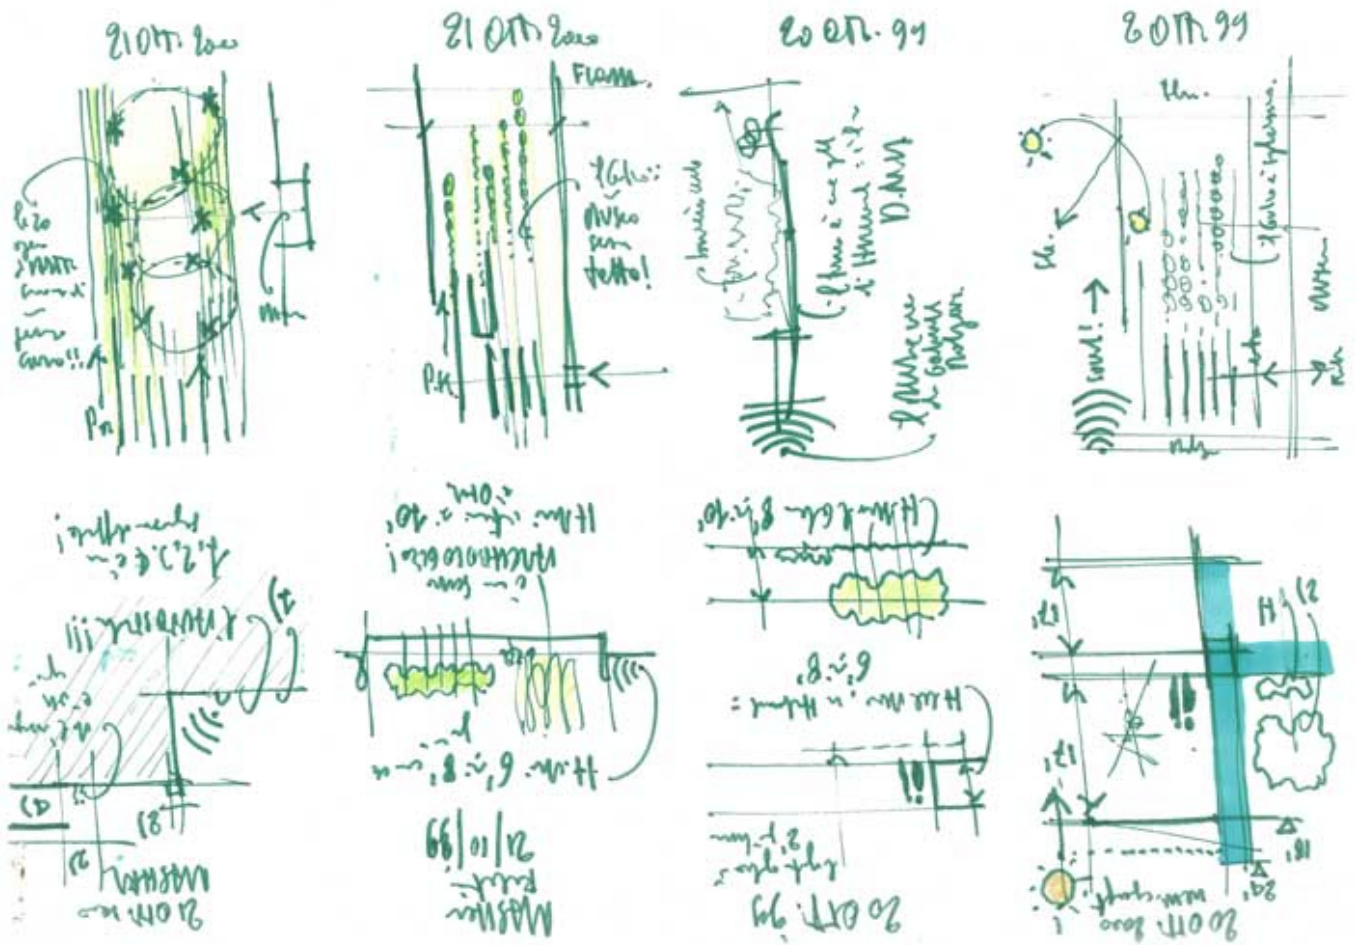


Subject	Notes on the garden as exhibition space and the high of the building
Scale	-
Size	A4
Date	1999/10/20
Drawing number	-
Drawing code	DAL-rp_064
Author	Renzo Piano
Copyright	Renzo Piano

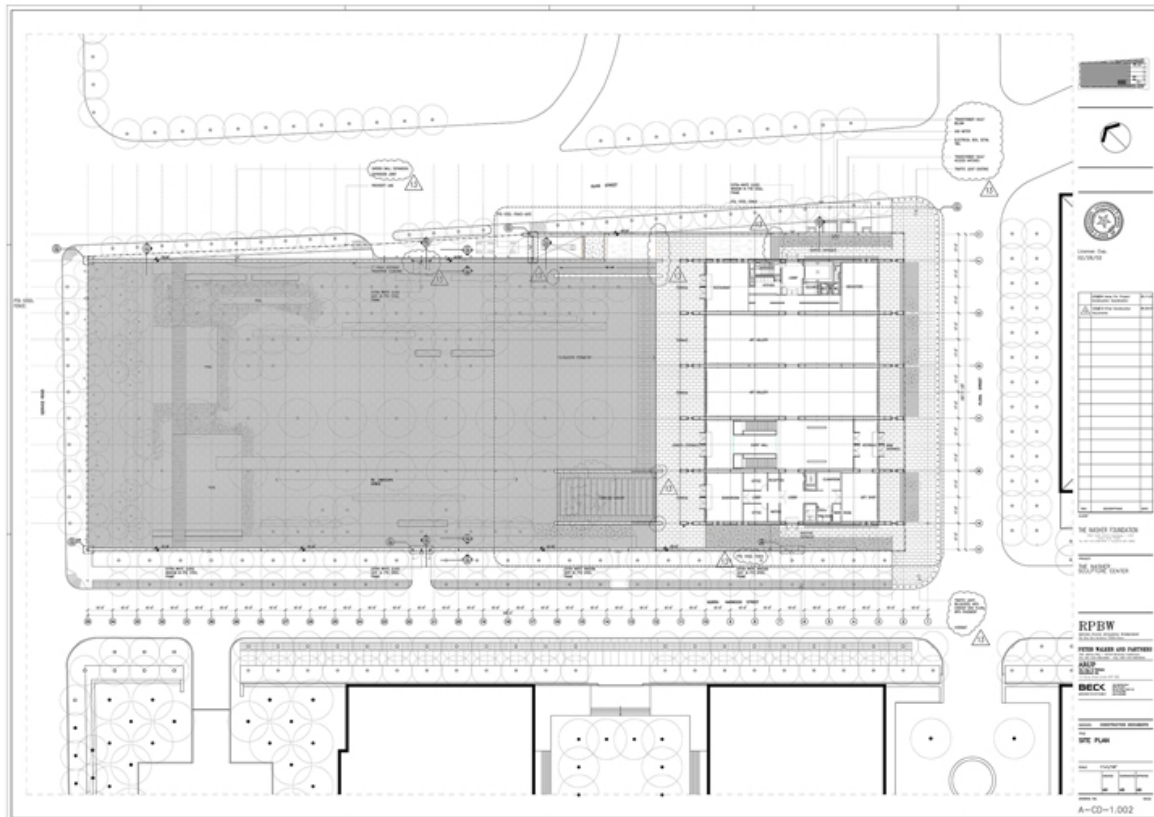


Title	(Detail and joint of the roof)
Scale	1/16"=1'-0"
Size	A0
Date	2001/06/29
Drawing number	A-CD-1.002
Drawing code	DAL_DW_001
Author	RPBW - Renzo Piano Building Workshop Architects
Copyright	RPBW - Renzo Piano Building Workshop Architects

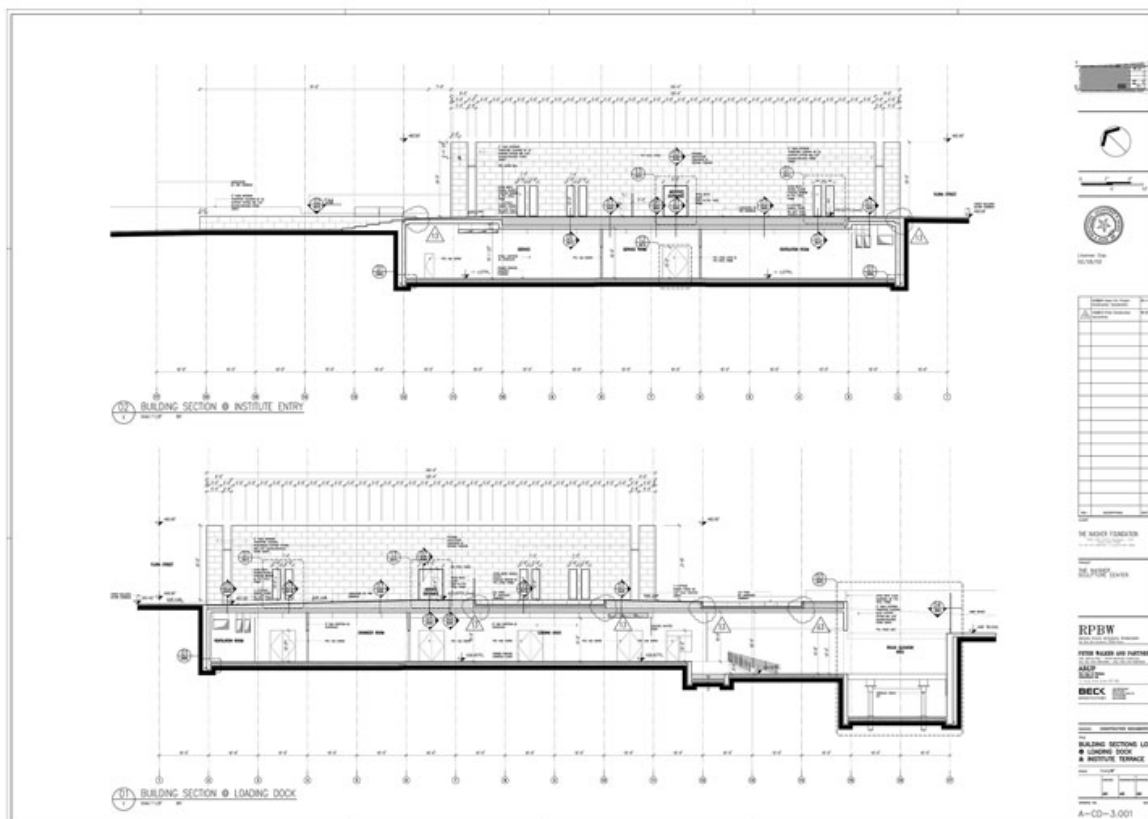


Title	Longitudinal sections and loading dock
Scale	1/8"=1'-0"
Size	A0
Date	2001/06/29
Drawing number	A-CD-3.001
Drawing code	DAL_DW_009
Author	RPBW - Renzo Piano Building Workshop Architects
Copyright	RPBW - Renzo Piano Building Workshop Architects

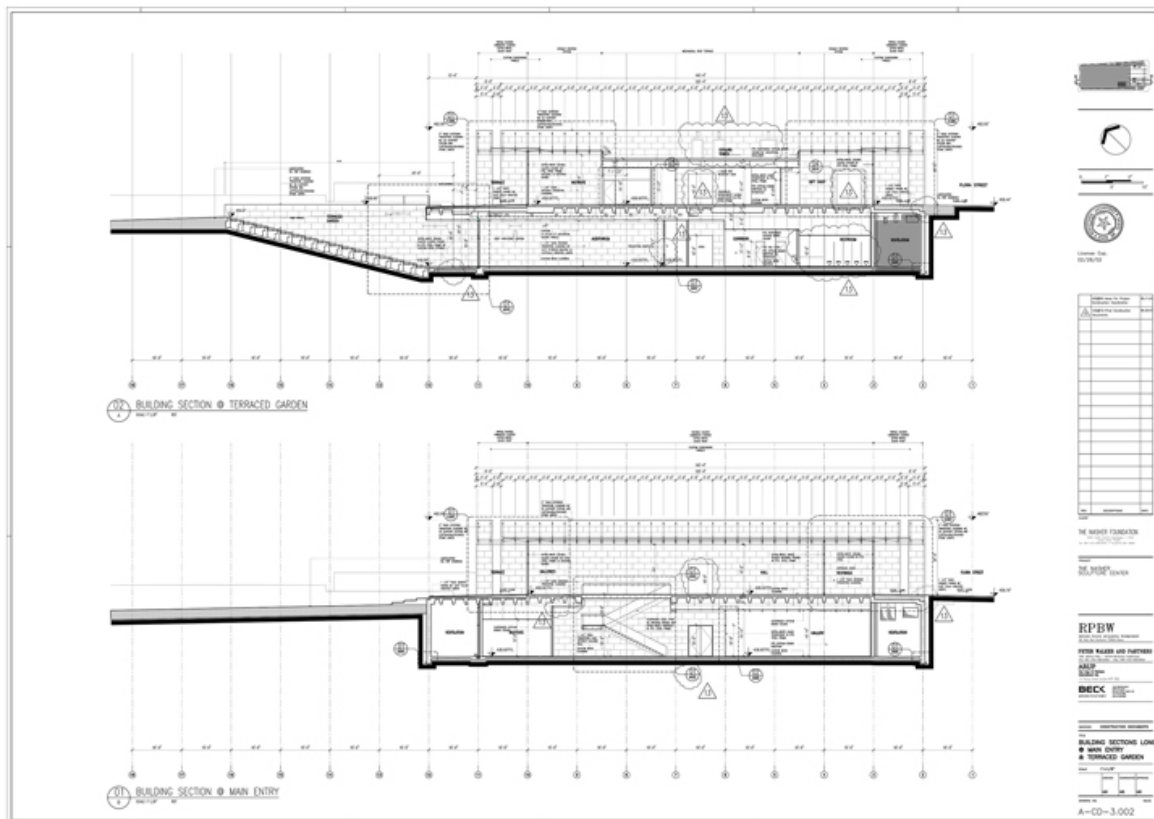


Title	Longitudinal sections and main entry
Scale	1/8"=1'-0"
Size	A0
Date	2001/06/29
Drawing number	A-CD-3.002
Drawing code	DAL_DW_010
Author	RPBW - Renzo Piano Building Workshop Architects
Copyright	RPBW - Renzo Piano Building Workshop Architects

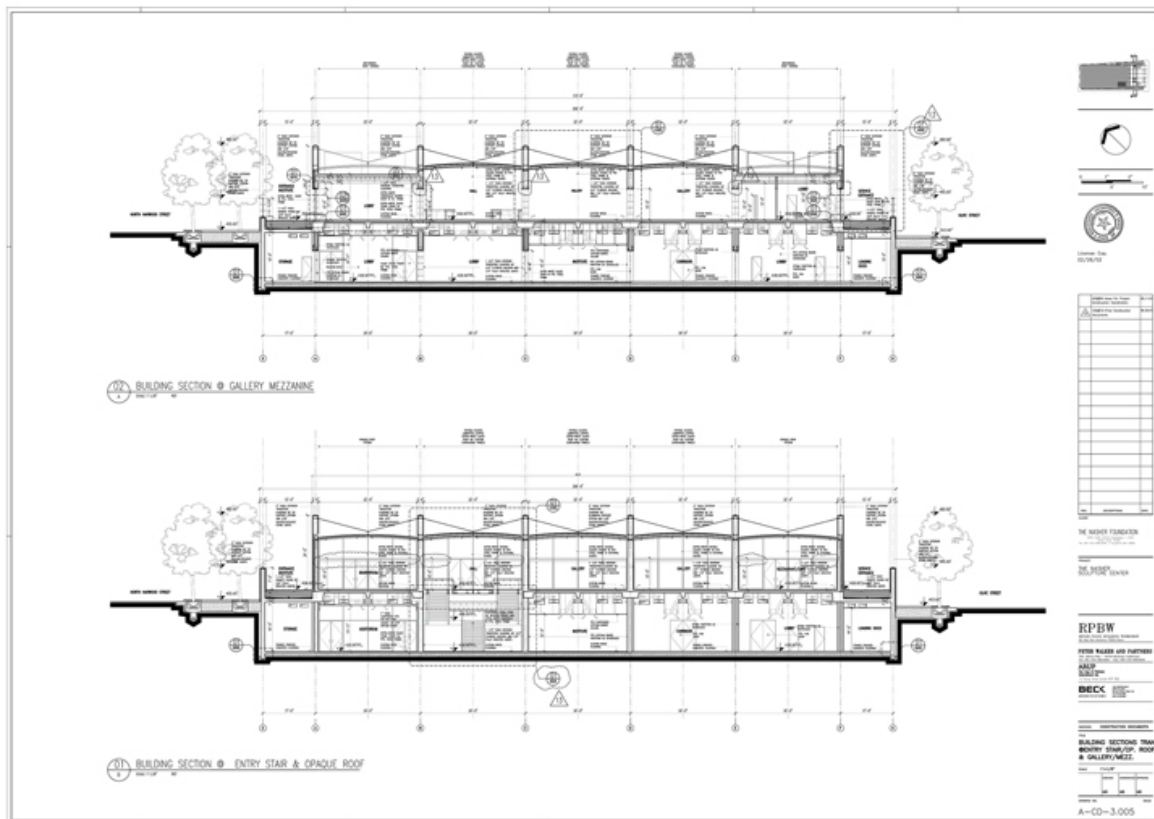


Title	Transversal building sections, entry stair and gallery
Scale	1/8"=1'-0"
Size	A0
Date	2001/06/29
Drawing number	A-CD-3.005
Drawing code	DAL_DW_013
Author	RPBW - Renzo Piano Building Workshop Architects
Copyright	RPBW - Renzo Piano Building Workshop Architects

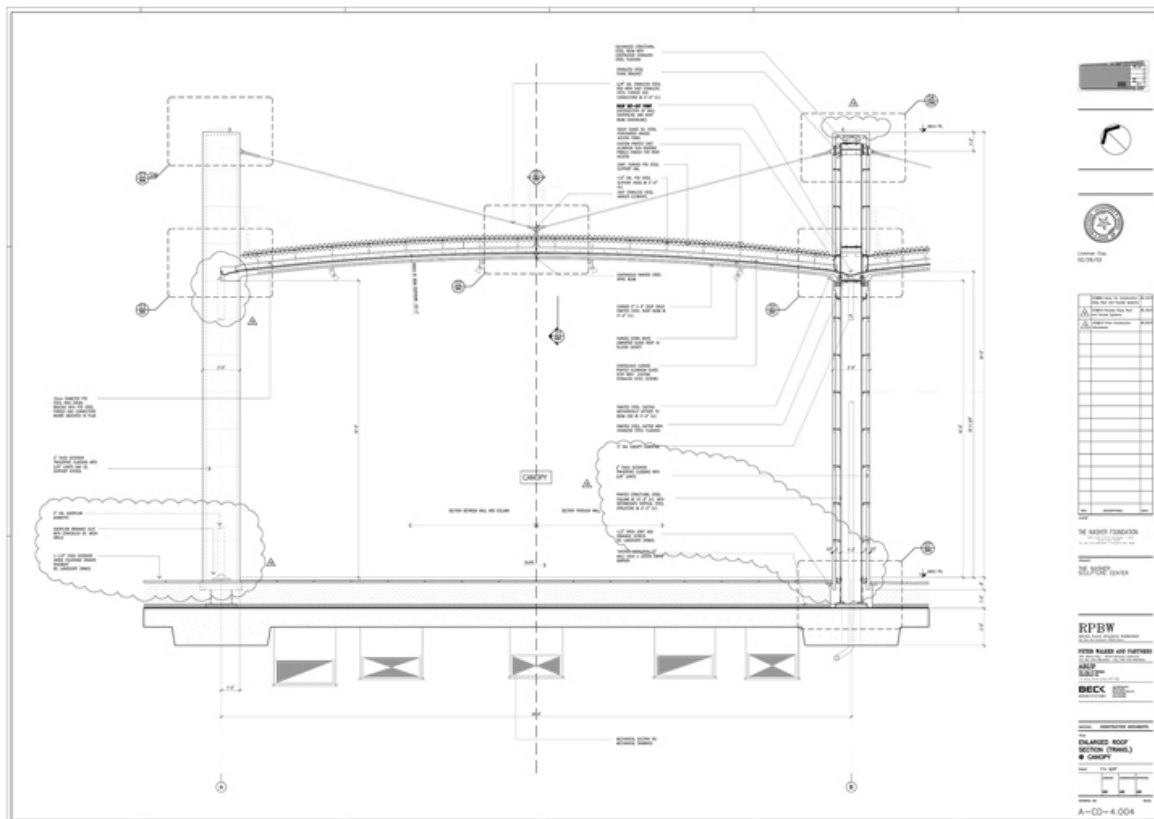


Title	Roof section and canopy
Scale	3/4"=1'-0"
Size	A0
Date	2001/06/29
Drawing number	A-CD-4.004
Drawing code	DAL_DW_032
Author	RPBW - Renzo Piano Building Workshop Architects
Copyright	RPBW - Renzo Piano Building Workshop Architects

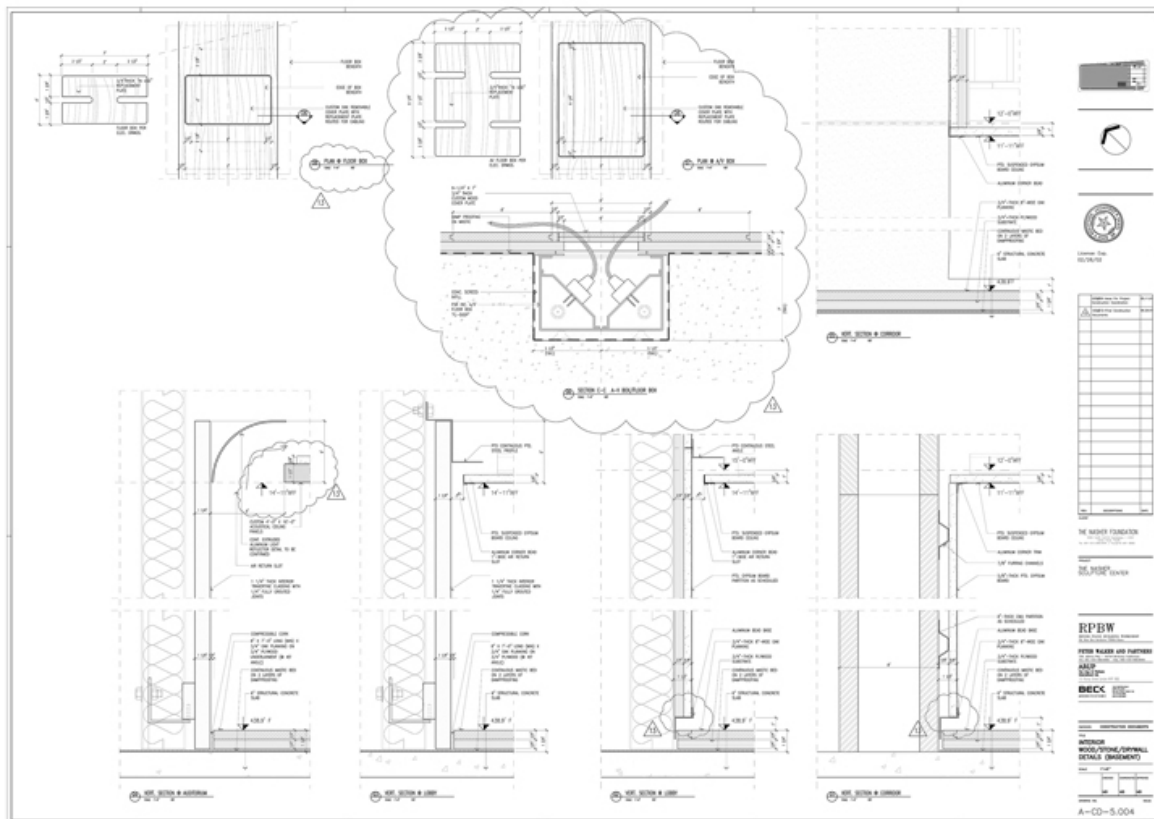


Title	Wood, stone, drywall details
Scale	6"=1'-0"
Size	A0
Date	2001/06/29
Drawing number	A-CD-5.004
Drawing code	DAL_DW_064
Author	RBPW - Renzo Piano Building Workshop Architects
Copyright	RBPW - Renzo Piano Building Workshop Architects

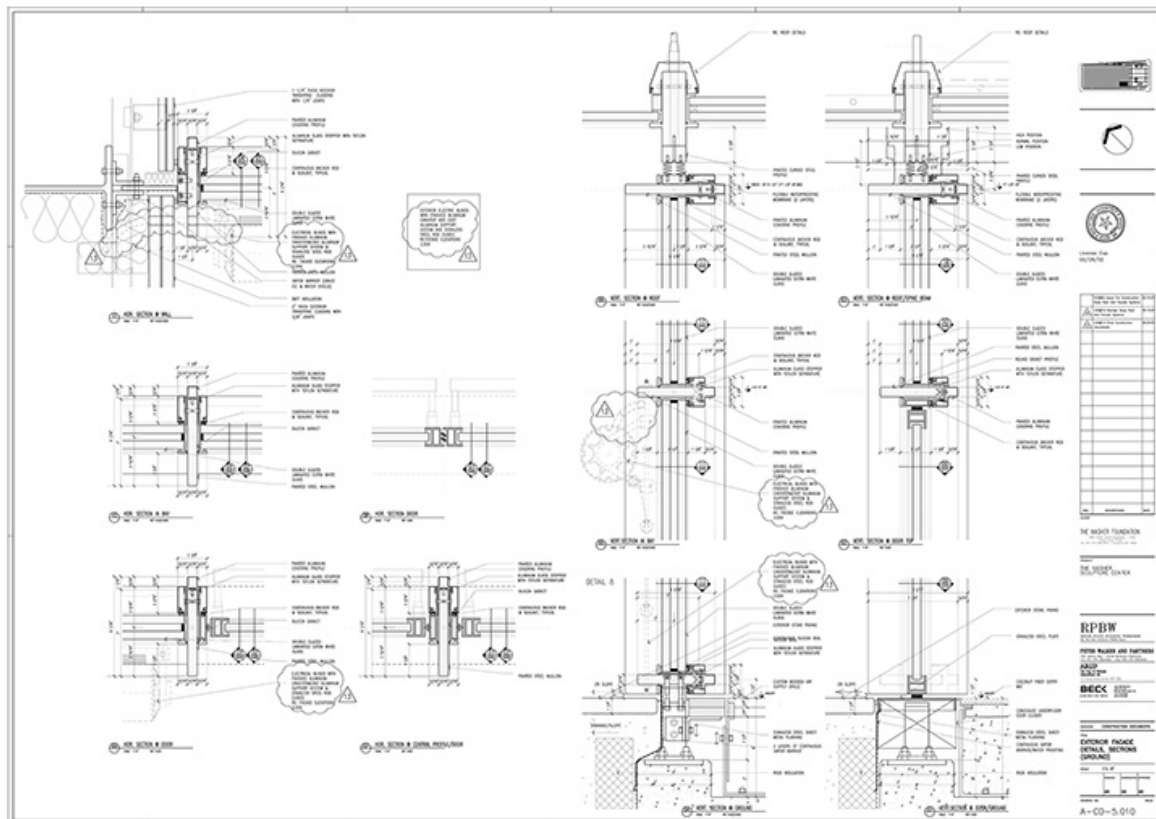


Title	Facade details
Scale	6"=1'-0"
Size	A0
Date	2001/06/29
Drawing number	A-CD-5.010
Drawing code	DAL_DW_069
Author	RPBW - Renzo Piano Building Workshop Architects
Copyright	RPBW - Renzo Piano Building Workshop Architects

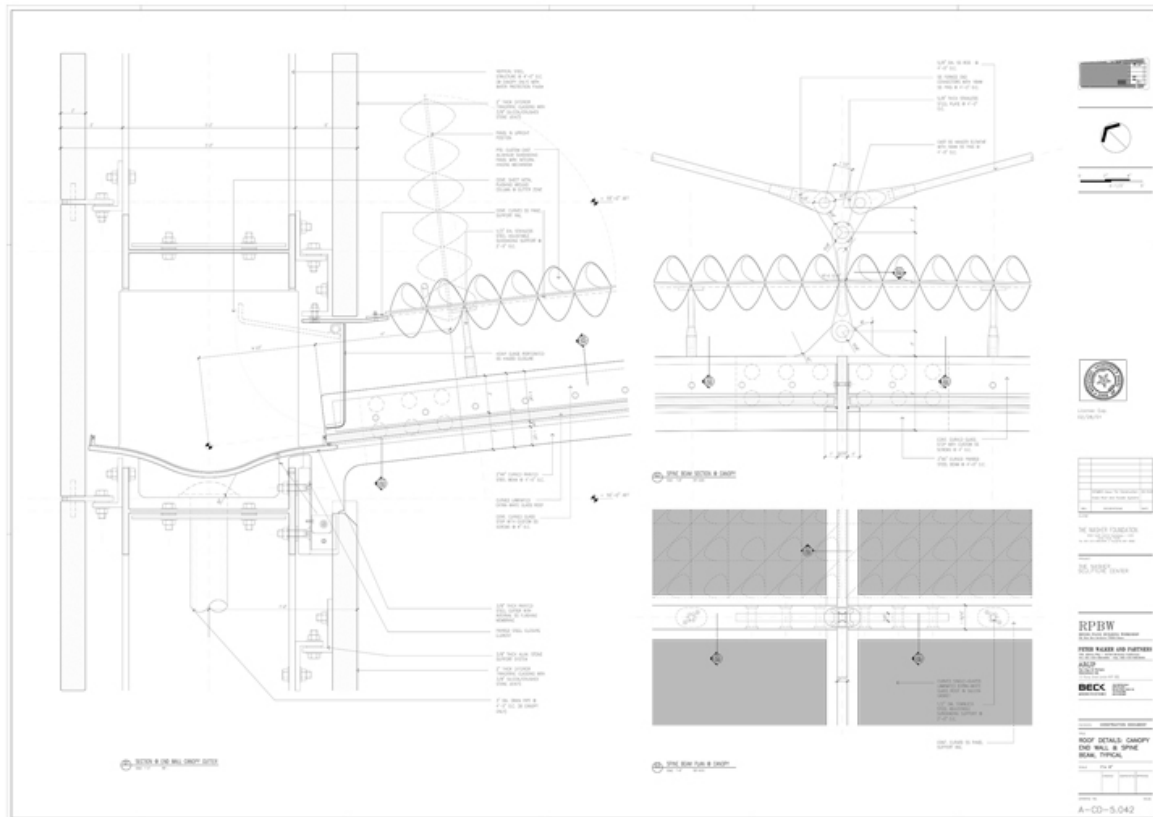


Title	Roof details
Scale	6"=1'-0"
Size	A0
Date	2001/02/16
Drawing number	A-CD-5.042
Drawing code	DAL_DW_088
Author	RPBW - Renzo Piano Building Workshop Architects
Copyright	RPBW - Renzo Piano Building Workshop Architects

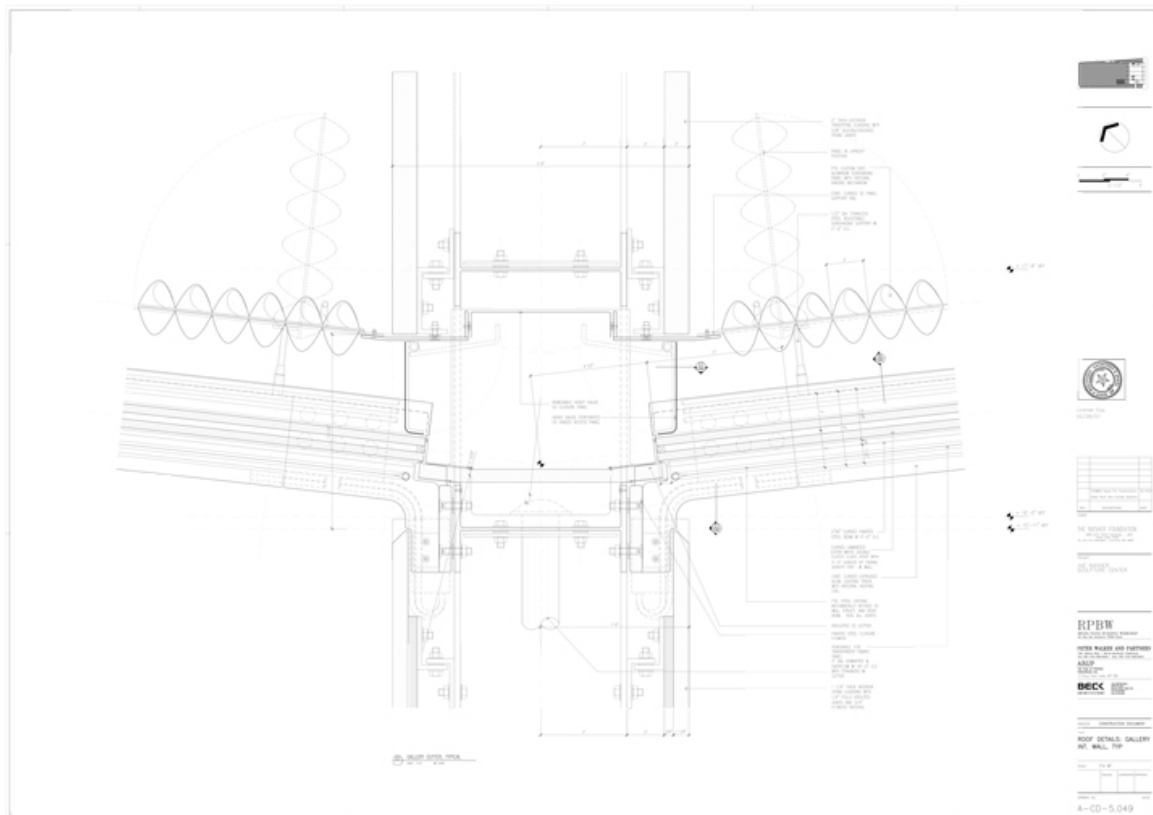


Title	Roof details
Scale	6"=1'-0"
Size	A0
Date	2001/02/16
Drawing number	A-CD-5.049
Drawing code	DAL_DW_095
Author	RBPW - Renzo Piano Building Workshop Architects
Copyright	RBPW - Renzo Piano Building Workshop Architects

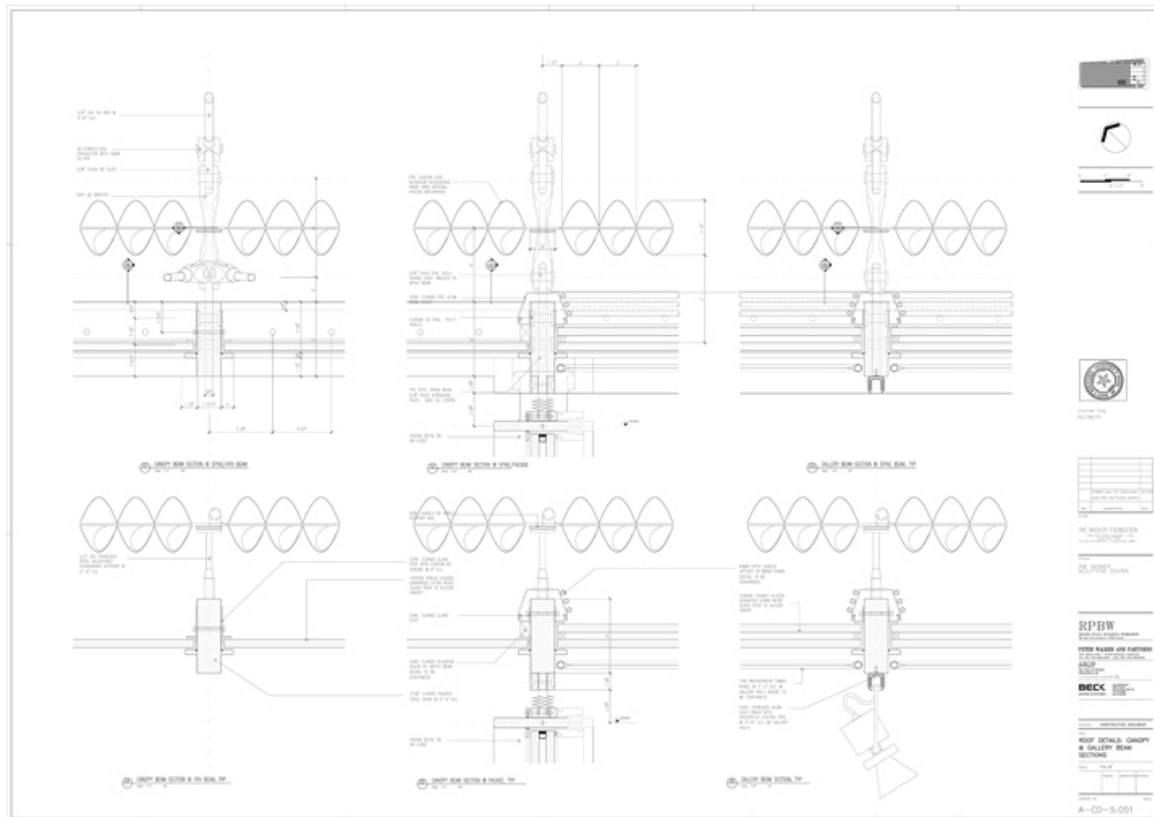


Title	Roof details
Scale	6"=1'-0"
Size	A0
Date	2001/02/16
Drawing number	A-CD-5.051
Drawing code	DAL_DW_097
Author	RPBW - Renzo Piano Building Workshop Architects
Copyright	RPBW - Renzo Piano Building Workshop Architects

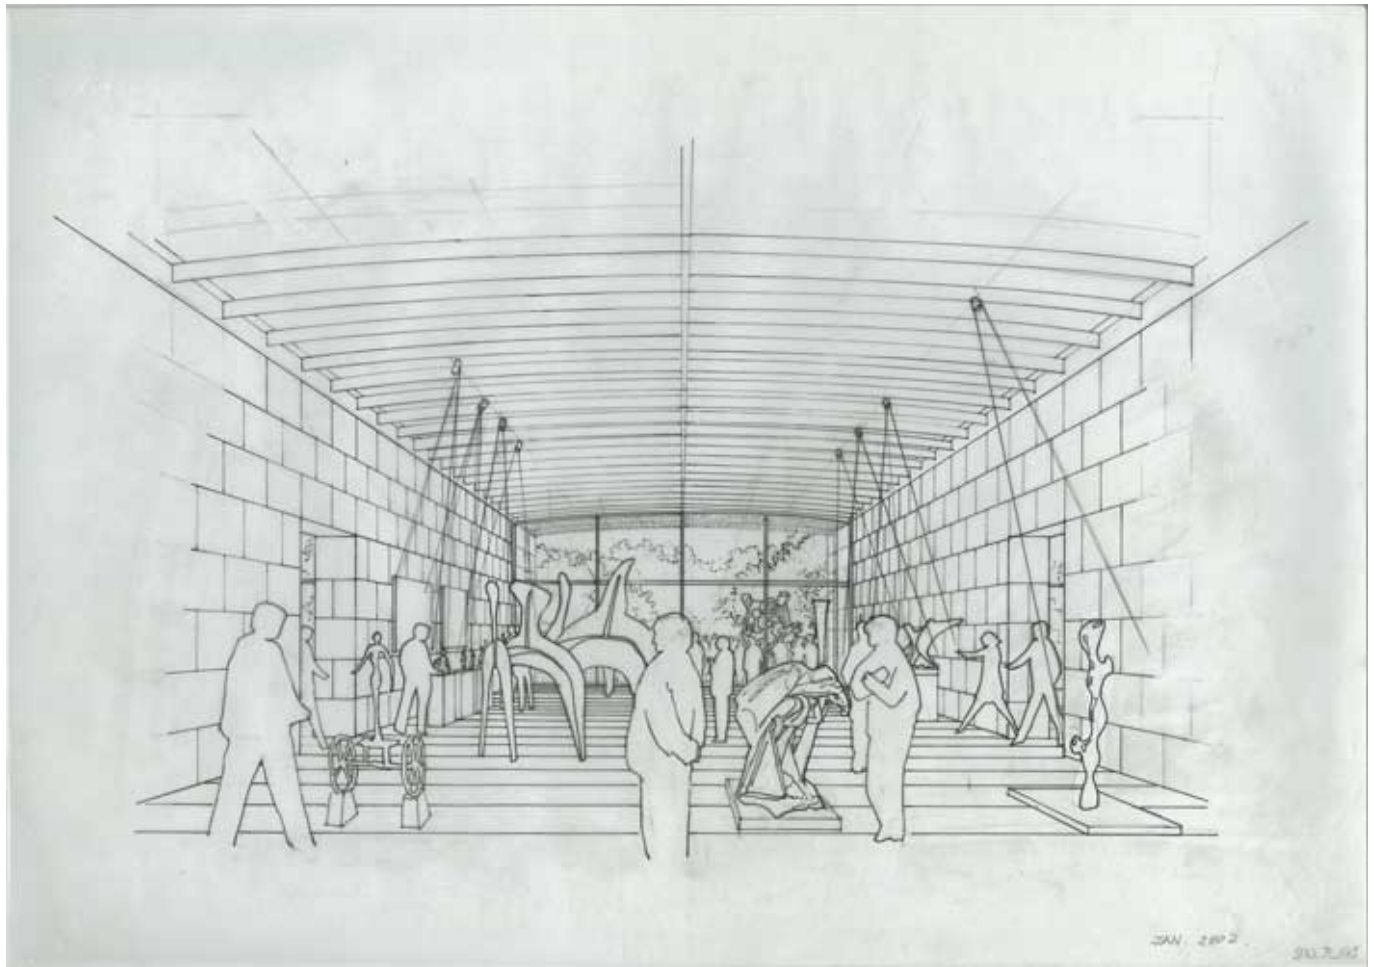


Title	(Interior perspective)
Scale	N/A
Size	A3
Date	2002/01
Drawing number	-
Drawing code	DAL_E_002
Author	Shunji Ishida/RPBW - Renzo Piano Building Workshop Architects
Copyright	RPBW - Renzo Piano Building Workshop Architects

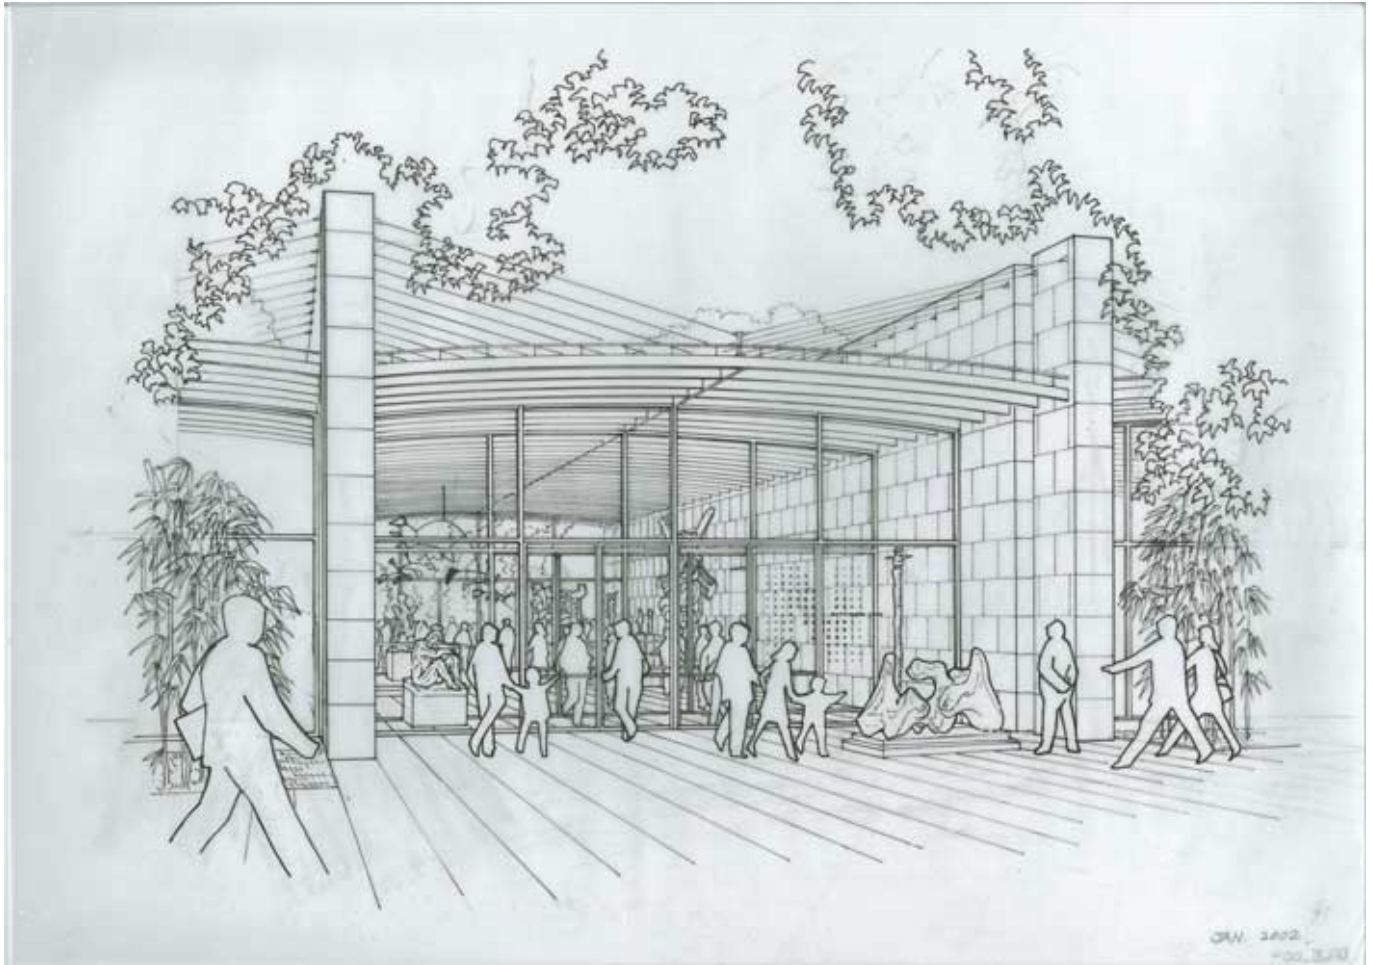

Title	(Front elevation)
Scale	N/A
Size	A3
Date	2002/01
Drawing number	-
Drawing code	DAL_E_004
Author	Shunji Ishida/RPBW - Renzo Piano Building Workshop Architects
Copyright	RPBW - Renzo Piano Building Workshop Architects

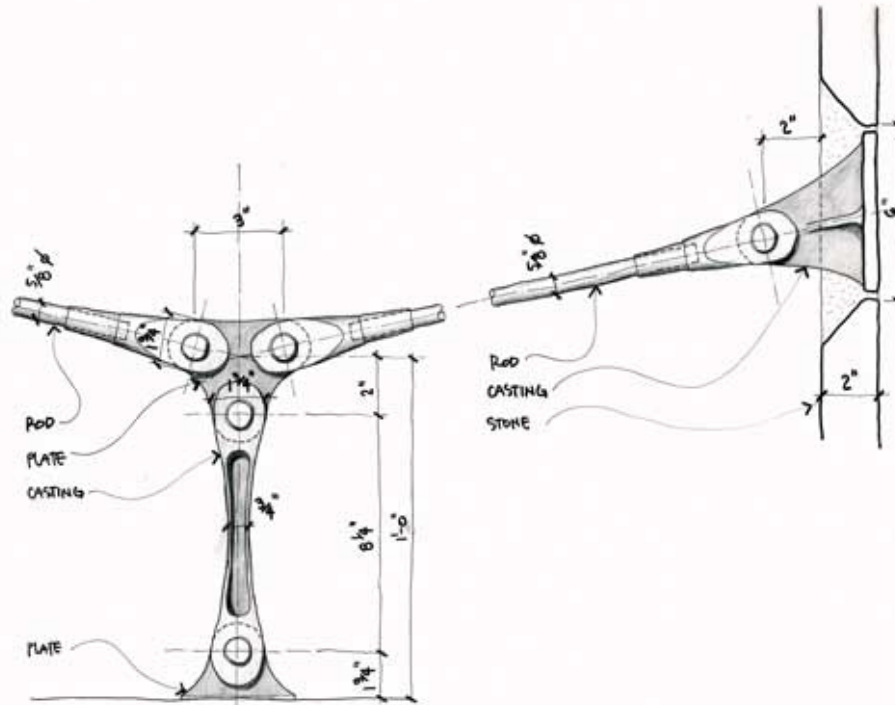

Title	(Detail of the roof joint)
Scale	N/A
Size	A3
Date	(2002)
Drawing number	-
Drawing code	DAL_E_009
Author	RPBW - Renzo Piano Building Workshop Architects
Copyright	RPBW - Renzo Piano Building Workshop Architects

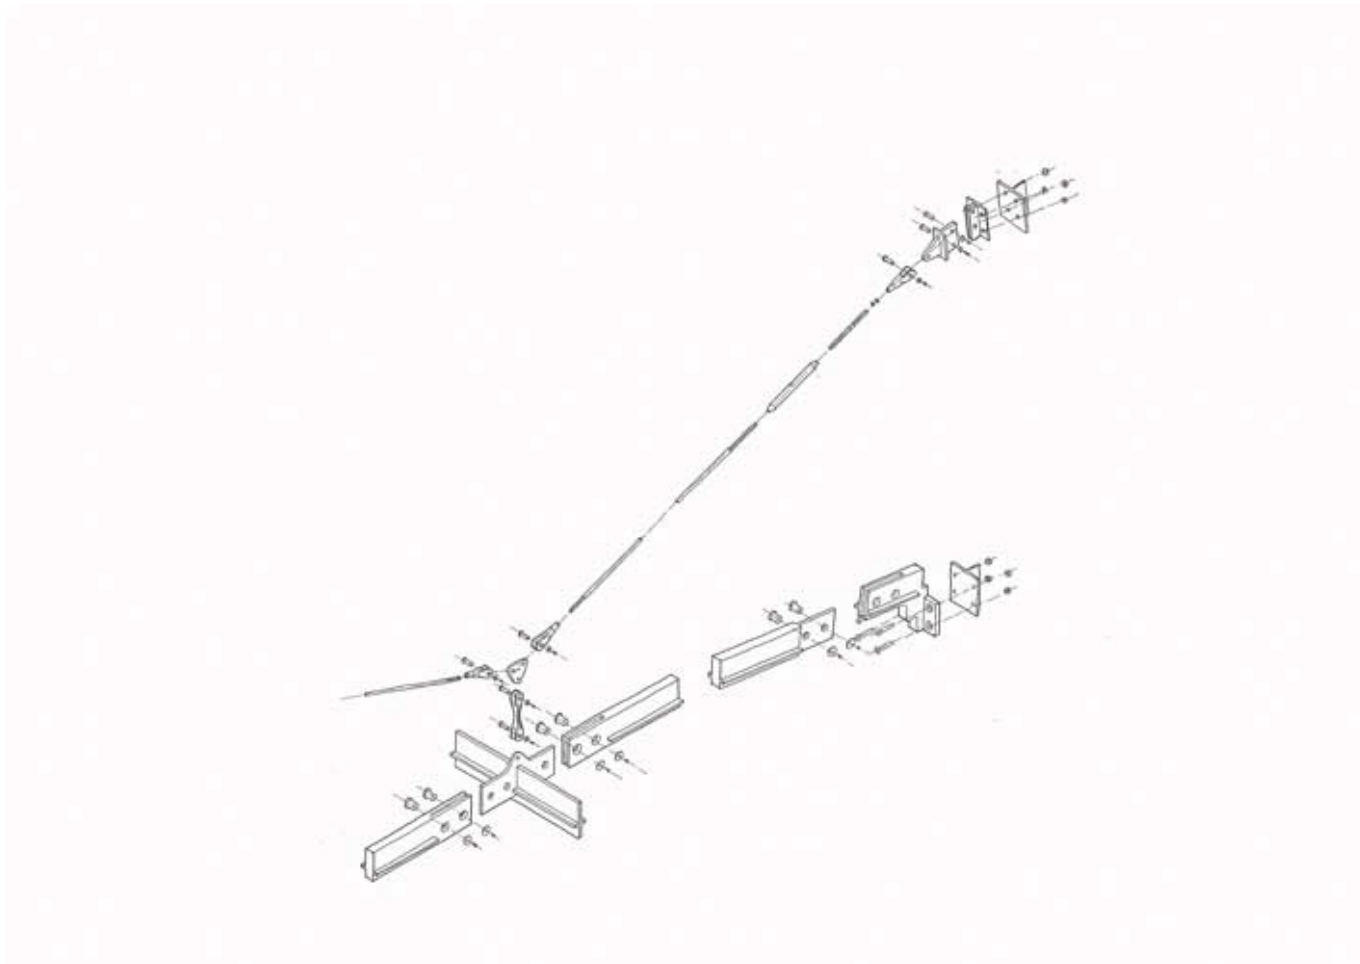

Title	(Detail and joint of the roof)
Scale	N/S
Size	A3
Date	(2002)
Drawing number	-
Drawing code	DAL_E_010
Author	RPBW - Renzo Piano Building Workshop Architects
Copyright	RPBW - Renzo Piano Building Workshop Architects


Modelli



Title	Structural Joint of the Roof - As Built
Date	2003
Model Code	DAL_MD_003
Scale	1'-0"=1'-0"
Model Author	RPBW - Renzo Piano Building Workshop Architects



Title	Shading Study Model
Date	2000-08
Model Code	DAL_MD_004
Scale	1'-0"=1'-0"
Model Author	Arup

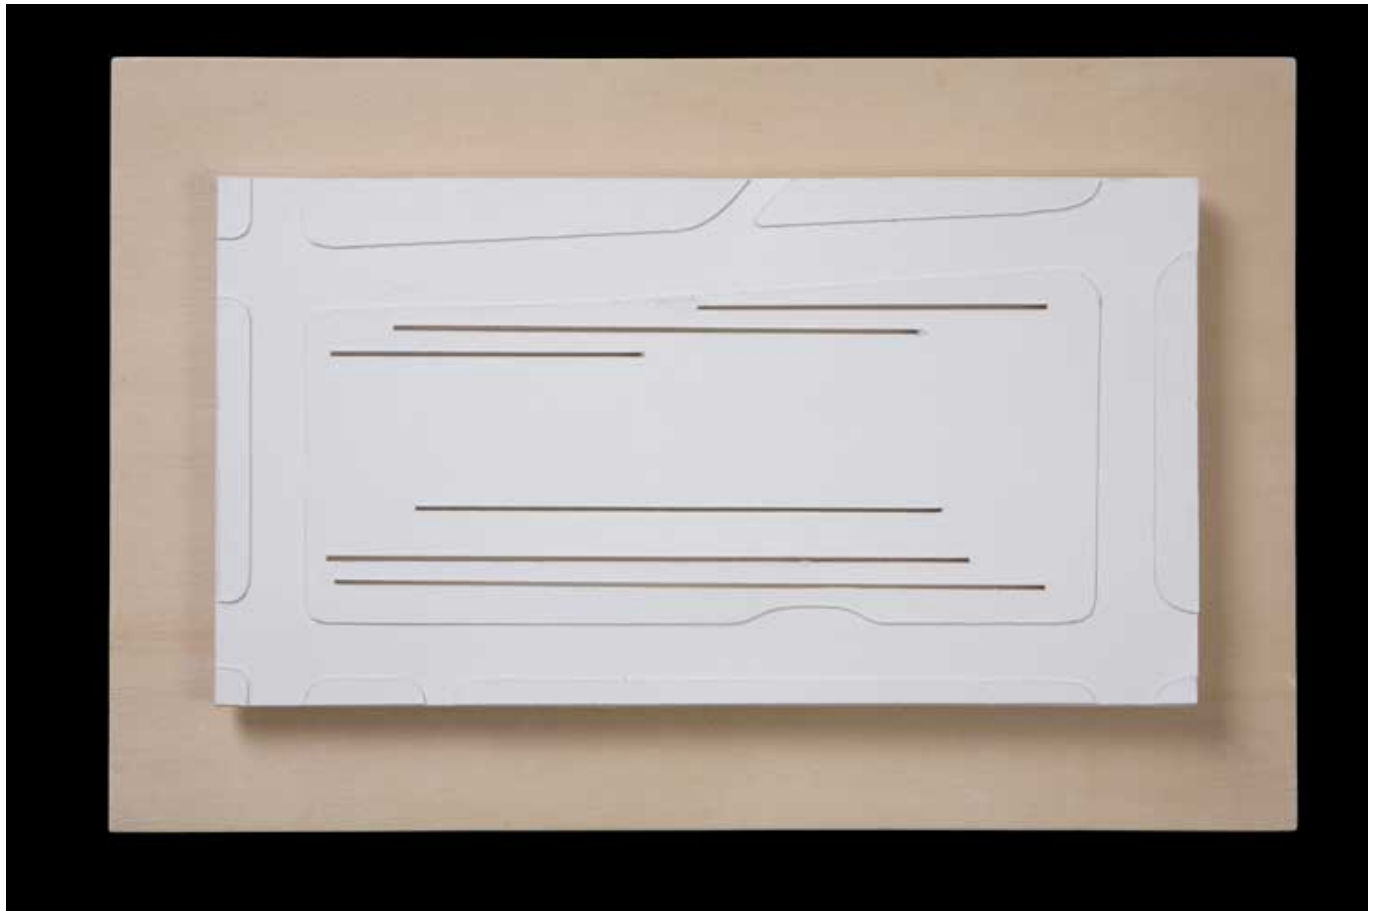

Title	Schematic Study Model 1/3
Date	1999-06-17
Model Code	DAL_MD_011
Scale	1/64"=1'-0"
Model Author	RPBW - Renzo Piano Building Workshop Architects



Title	Schematic Study Model 2/3
Date	1999-06-17
Model Code	DAL_MD_011
Scale	1/64"=1'-0"
Model Author	RPBW - Renzo Piano Building Workshop Architects



Title	Schematic Study Model 3/3
Date	1999-06-17
Model Code	DAL_MD_011
Scale	1/64"=1'-0"
Model Author	RPBW - Renzo Piano Building Workshop Architects

