


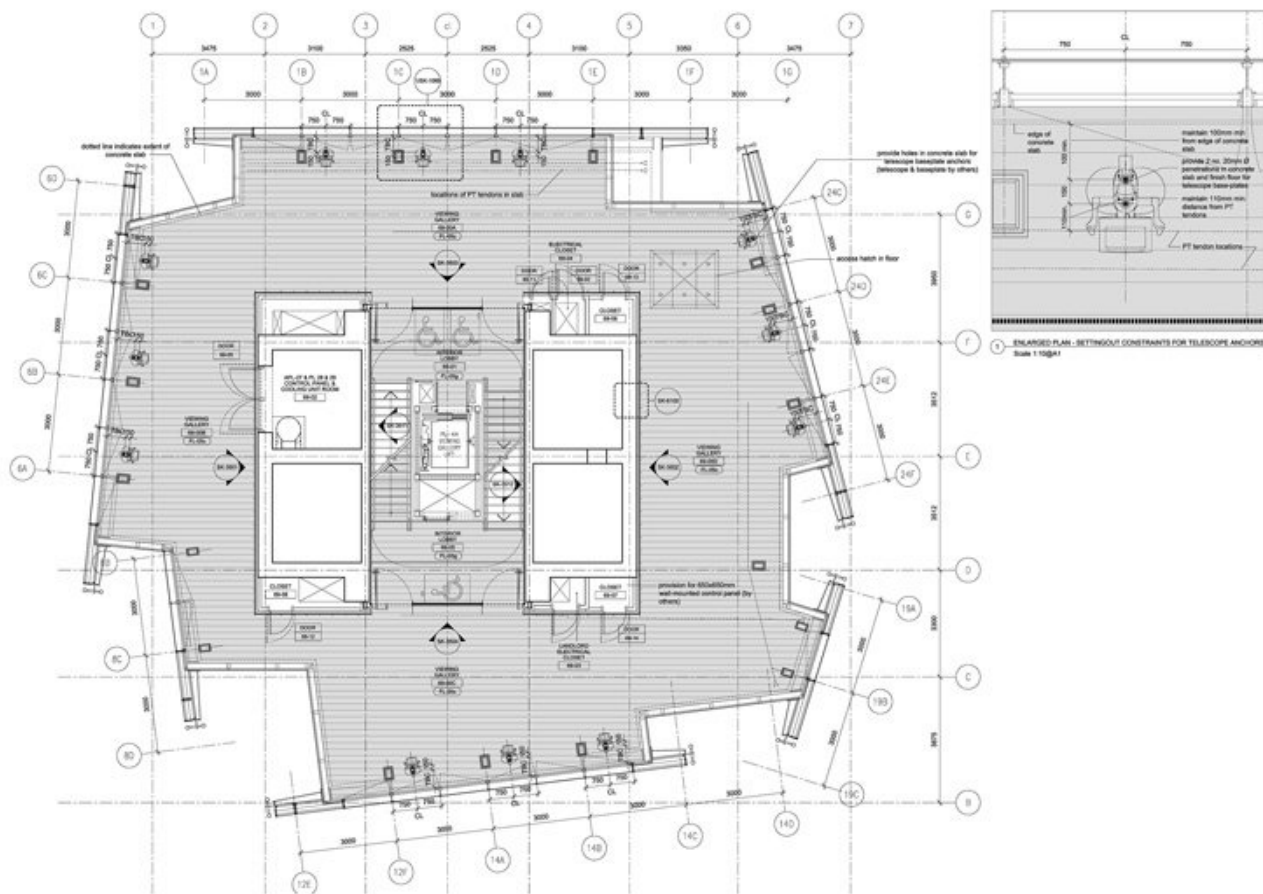

The Shard | Viewing Gallery | Level 69 Plan

STAGE E | RPBW

Scale 1:50@A1 & 1:10@A1
Date 24.02.12Drawing Number: SK-1069
Revision: E

Titolo	Viewing Gallery - Level 69 Plan
--------	---------------------------------

Scala	1:50
-------	------

Dimensione	A1
------------	----

Data	2012/02/24
------	------------

Numero Disegno	SK-1069
----------------	---------

Codice disegno	LBT_DW_014
----------------	------------

Autore	Renzo Piano Building Workshop
--------	-------------------------------

Copyright	Renzo Piano Building Workshop
-----------	-------------------------------