
EPADA

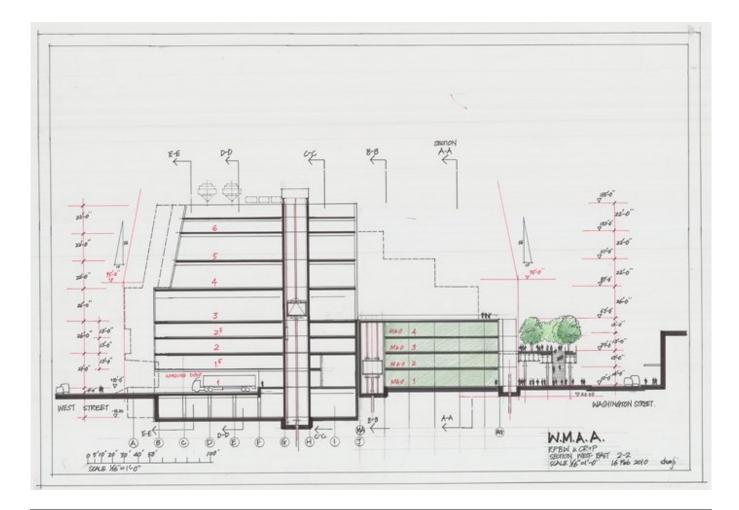

Title	Section west - east 2-2
Scale	1/16"=1'-0"
Size	88 x 61,5 cm
Date	2010/02/16
Drawing number	-
Drawing code	WH3_E_018
Author	Shunji Ishida/Renzo Piano Building Workshop
Copyright	Renzo Piano Building Workshop